



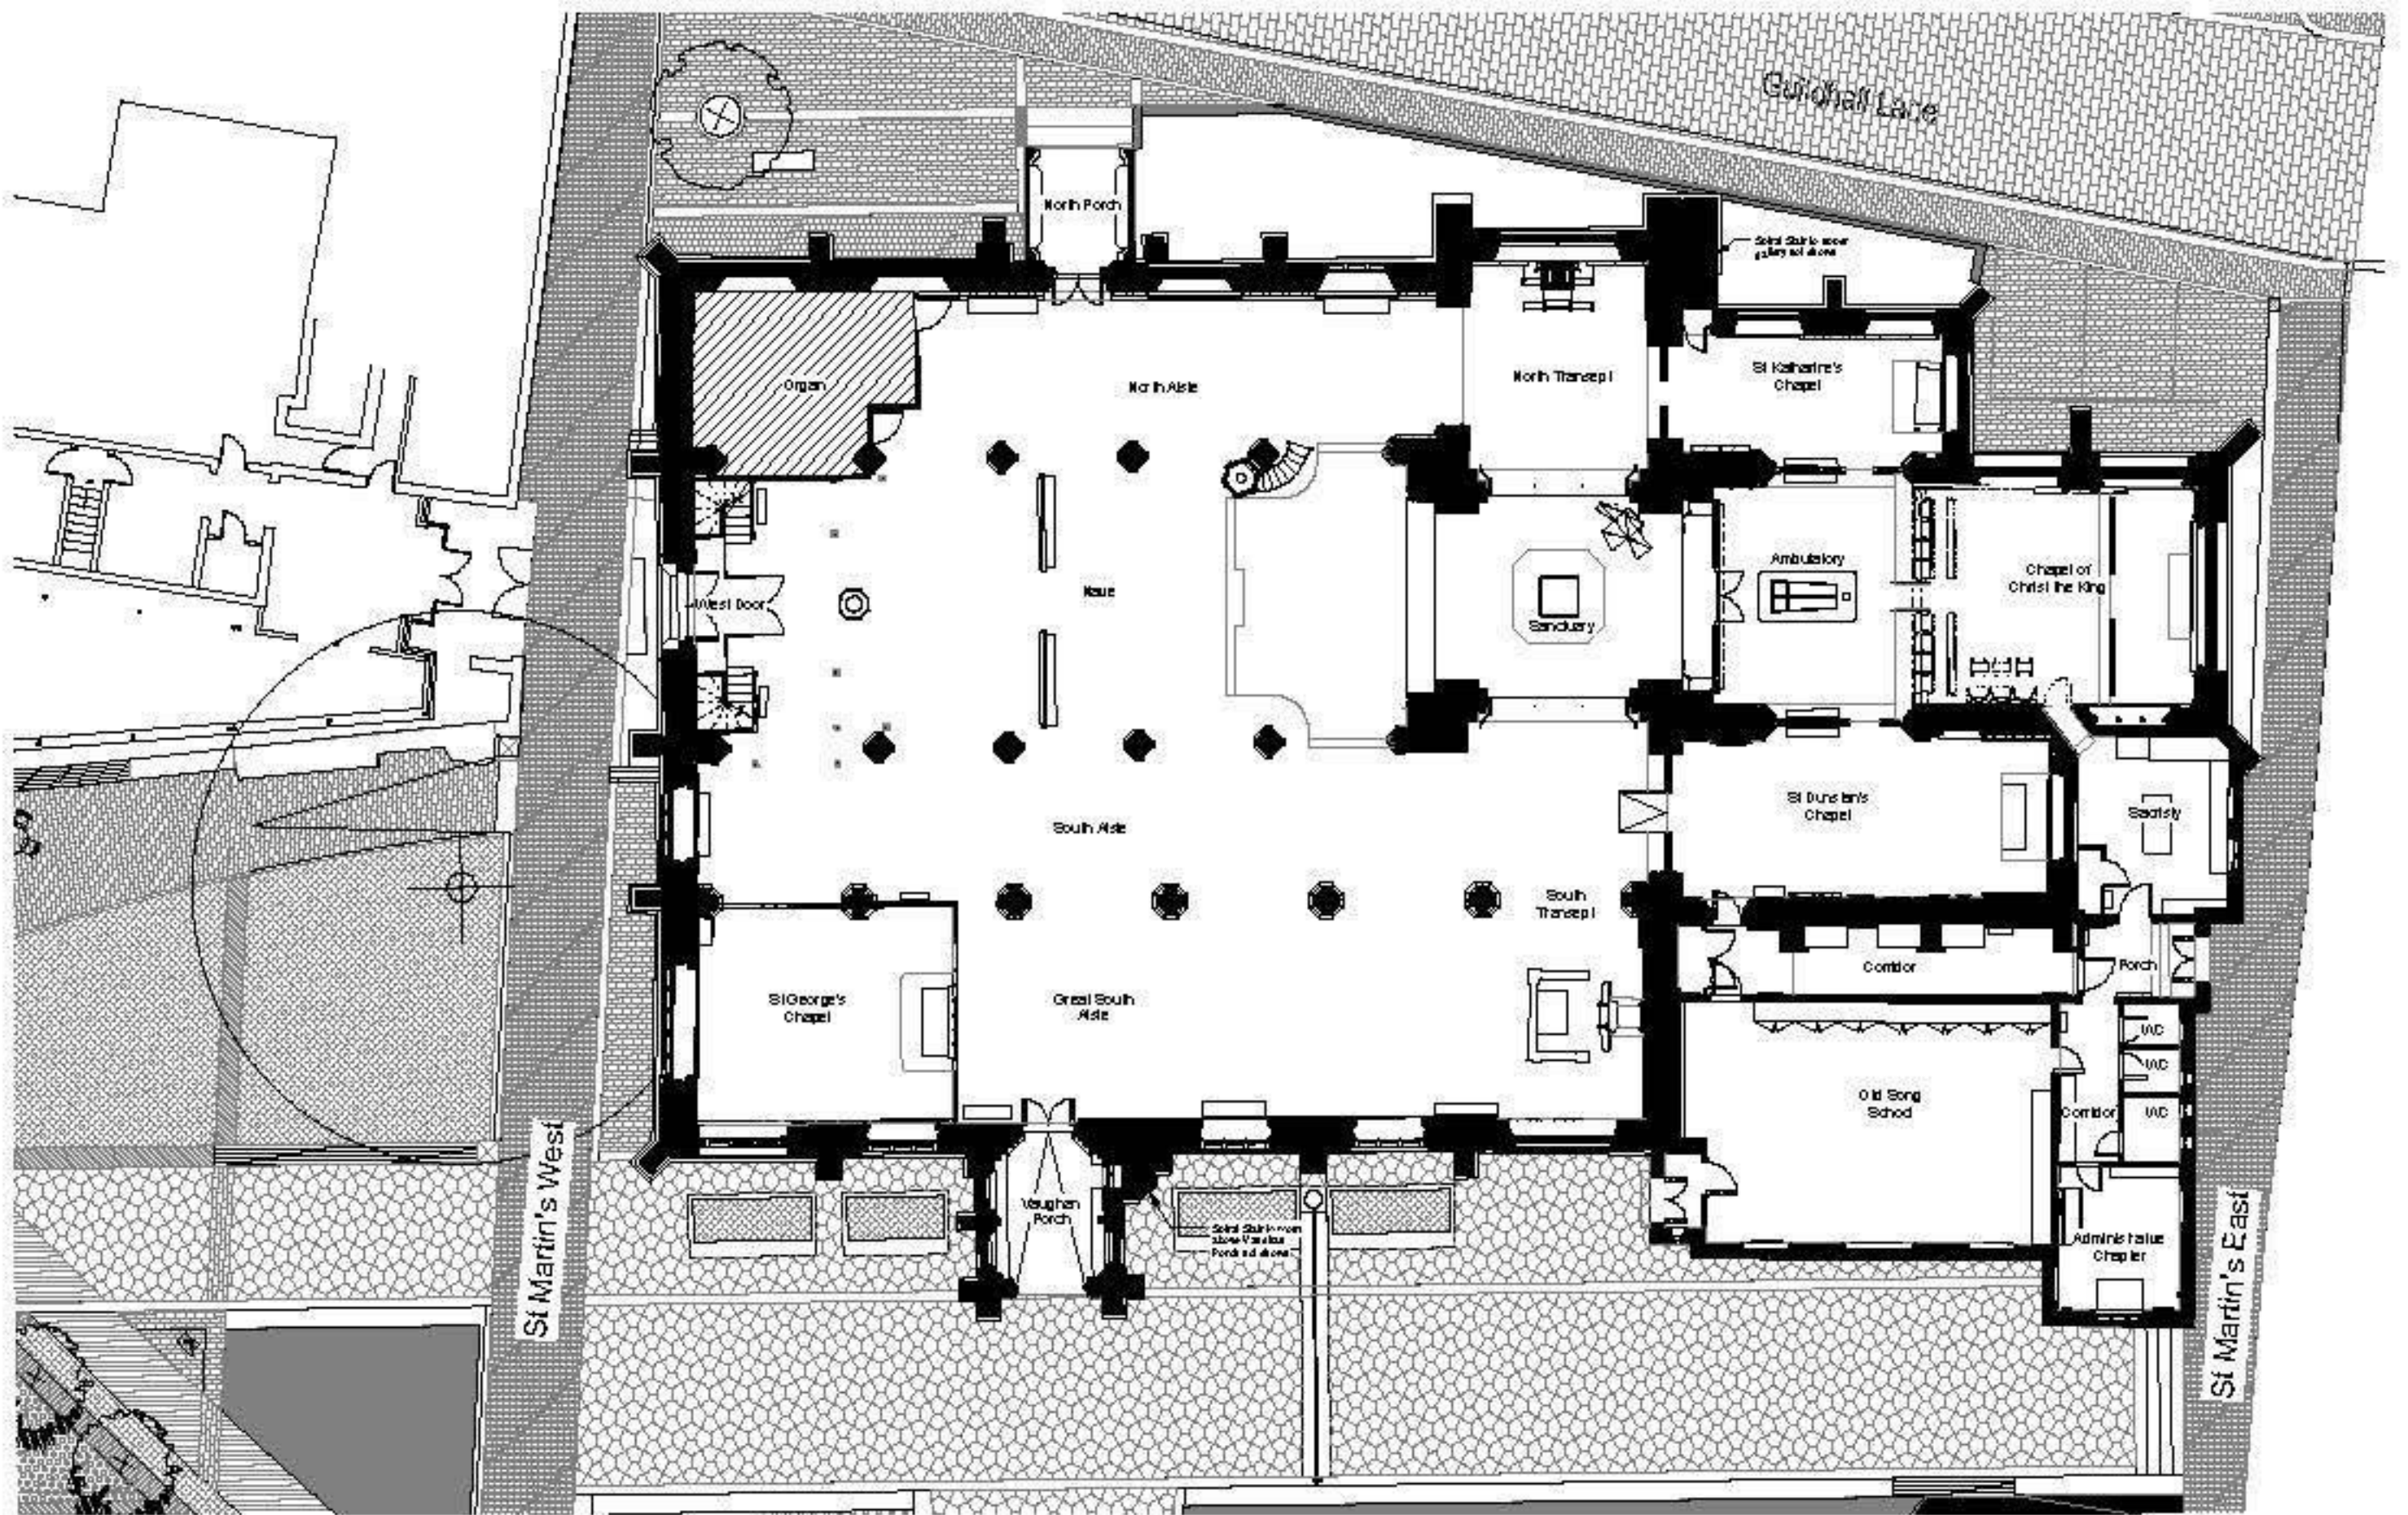



GROUND FLOOR PLAN  
1:100 @ A3

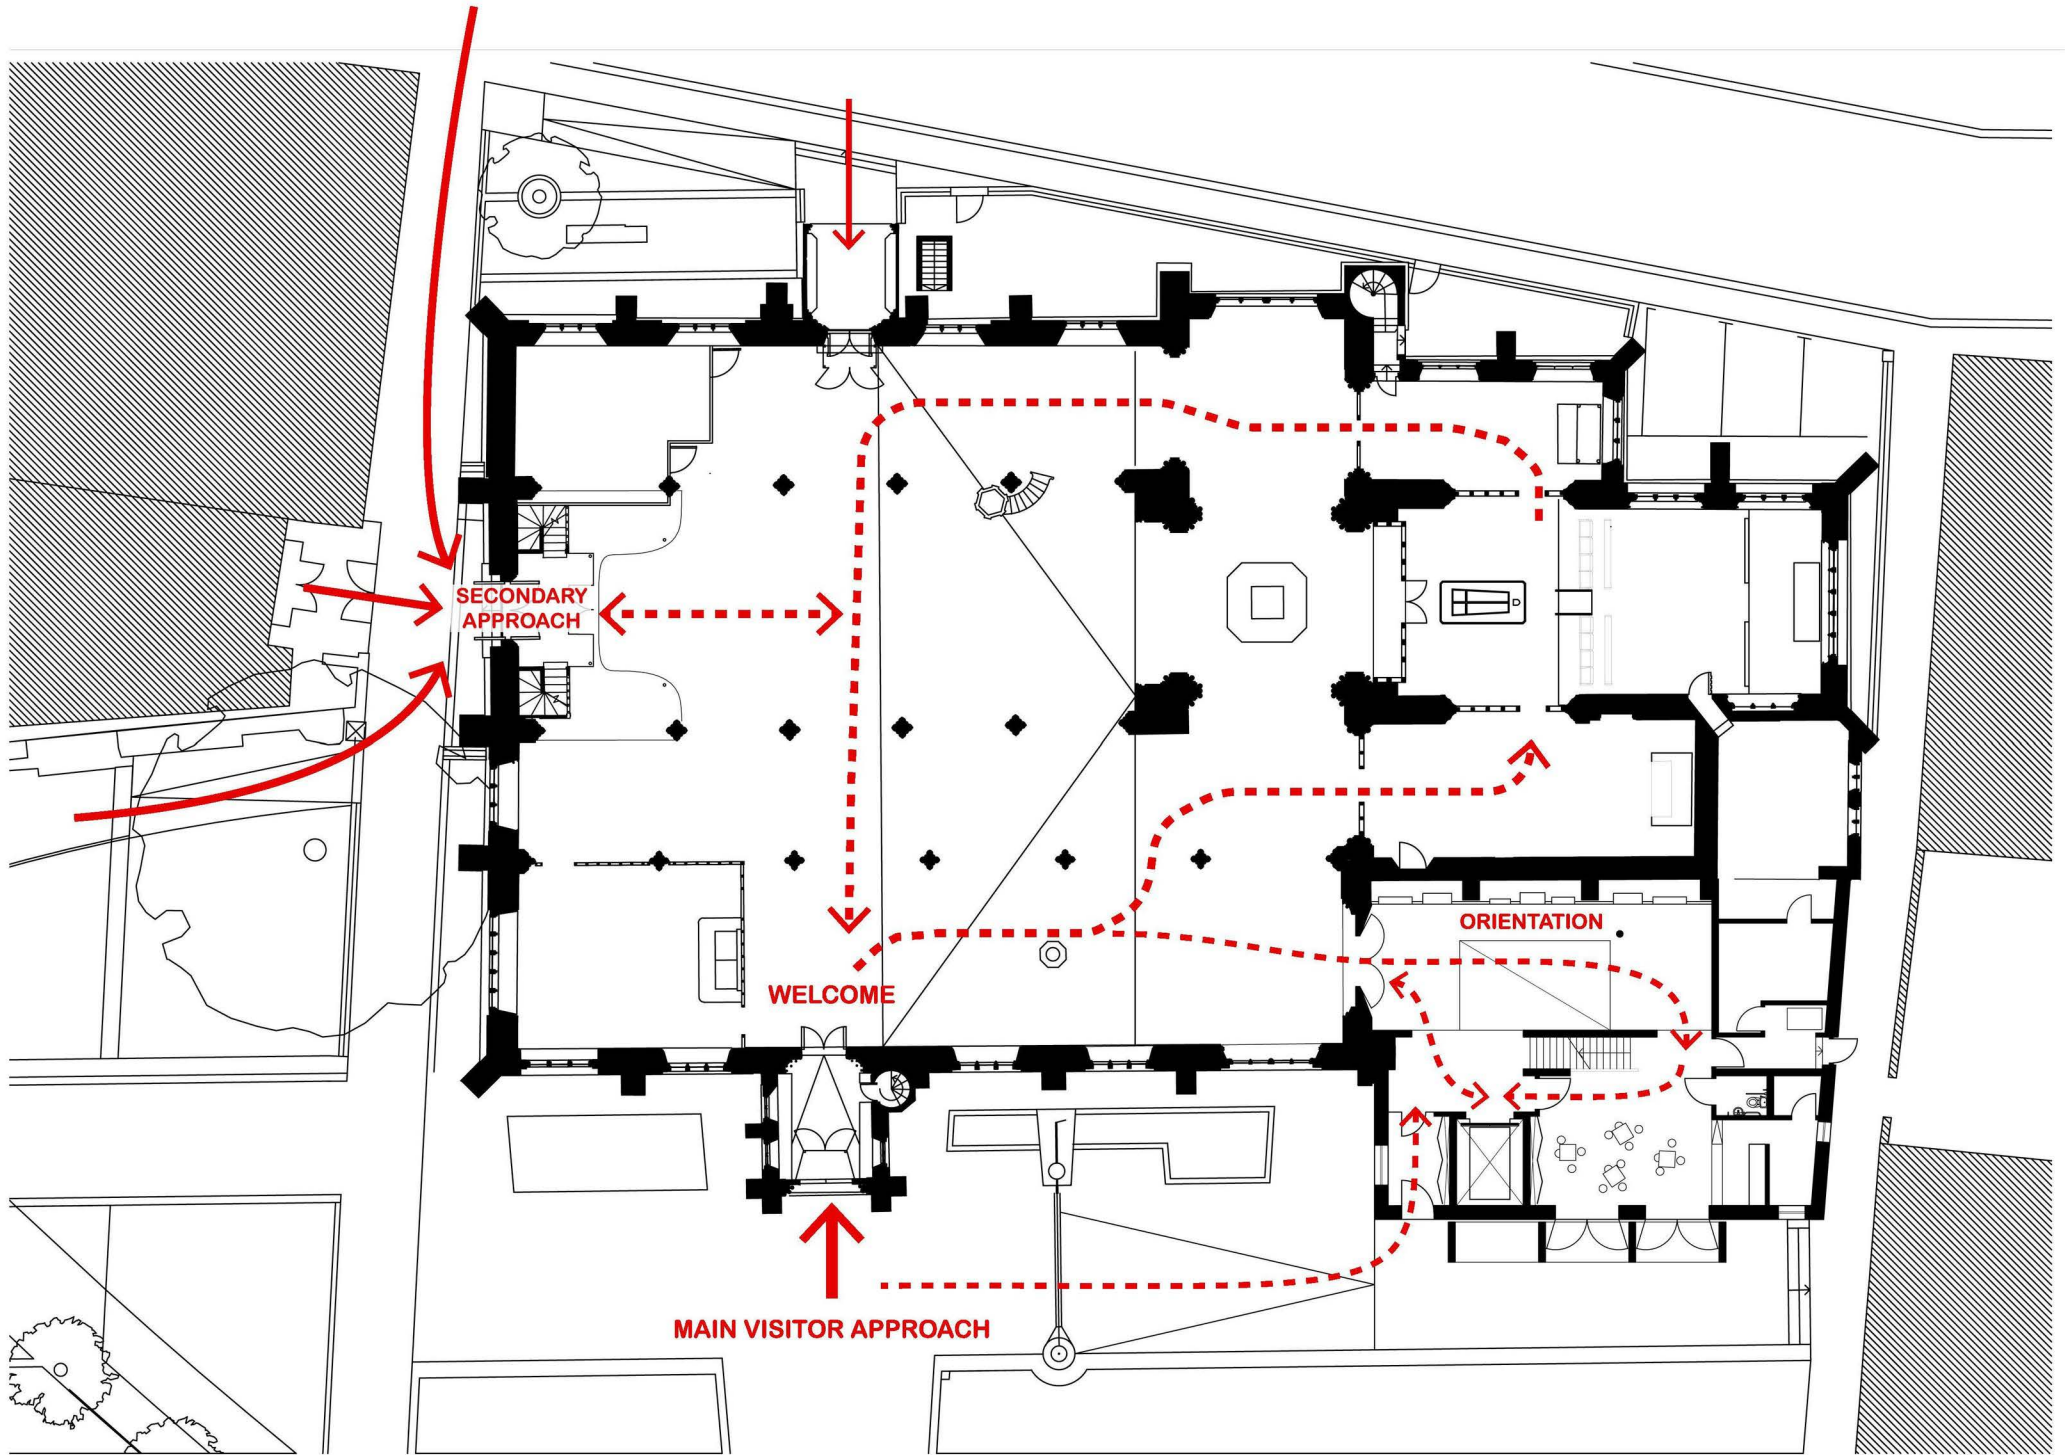

 

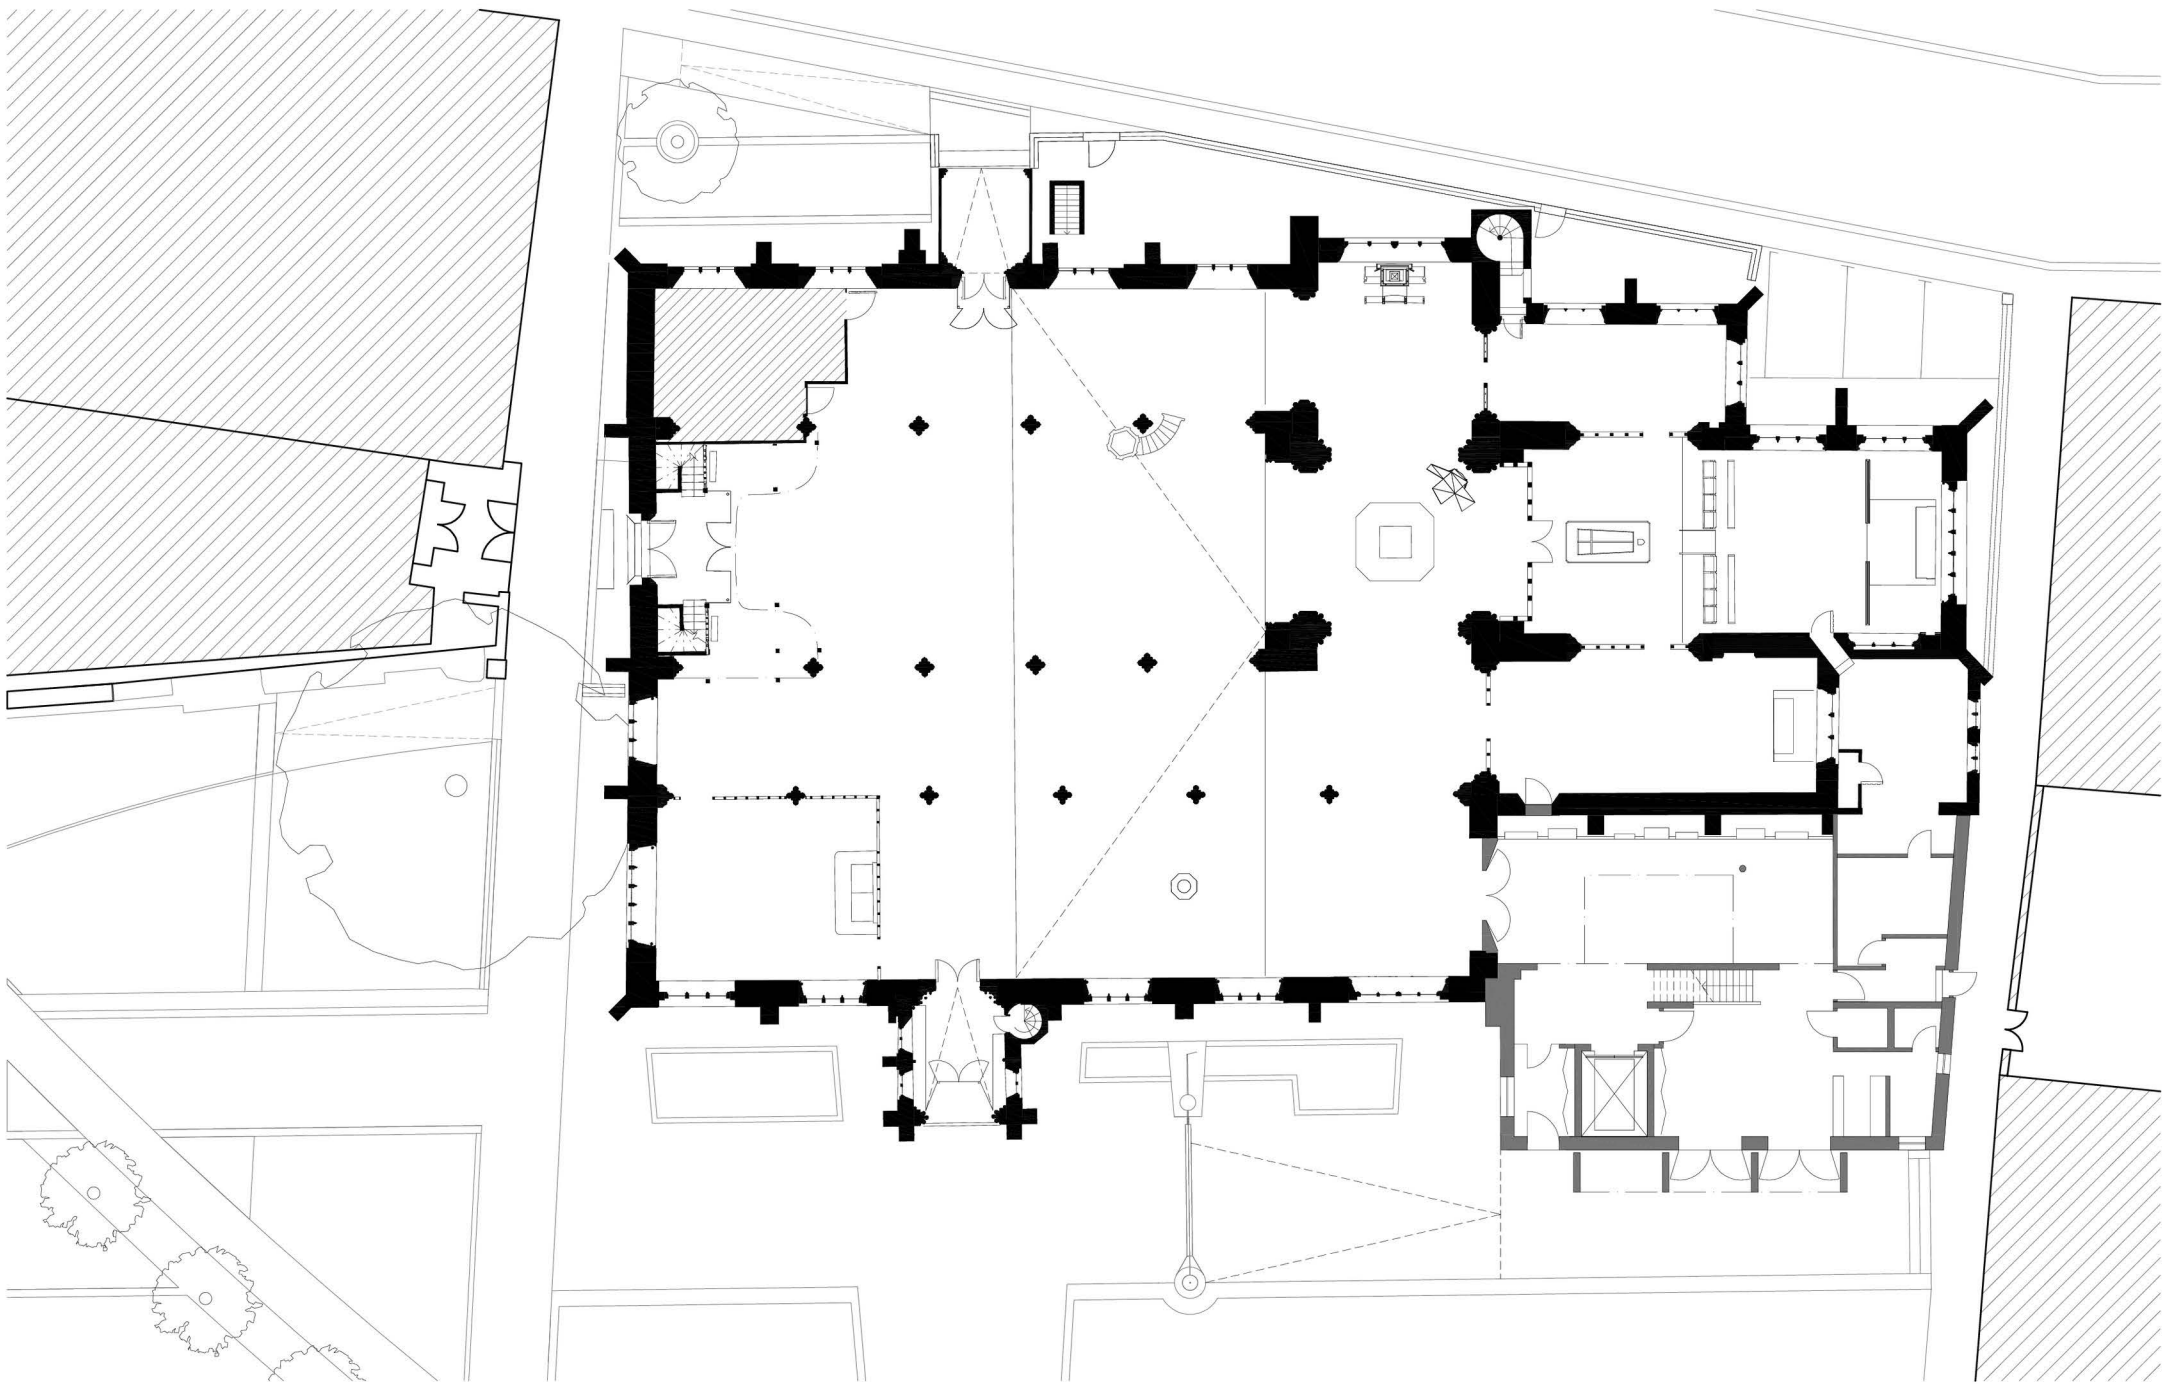

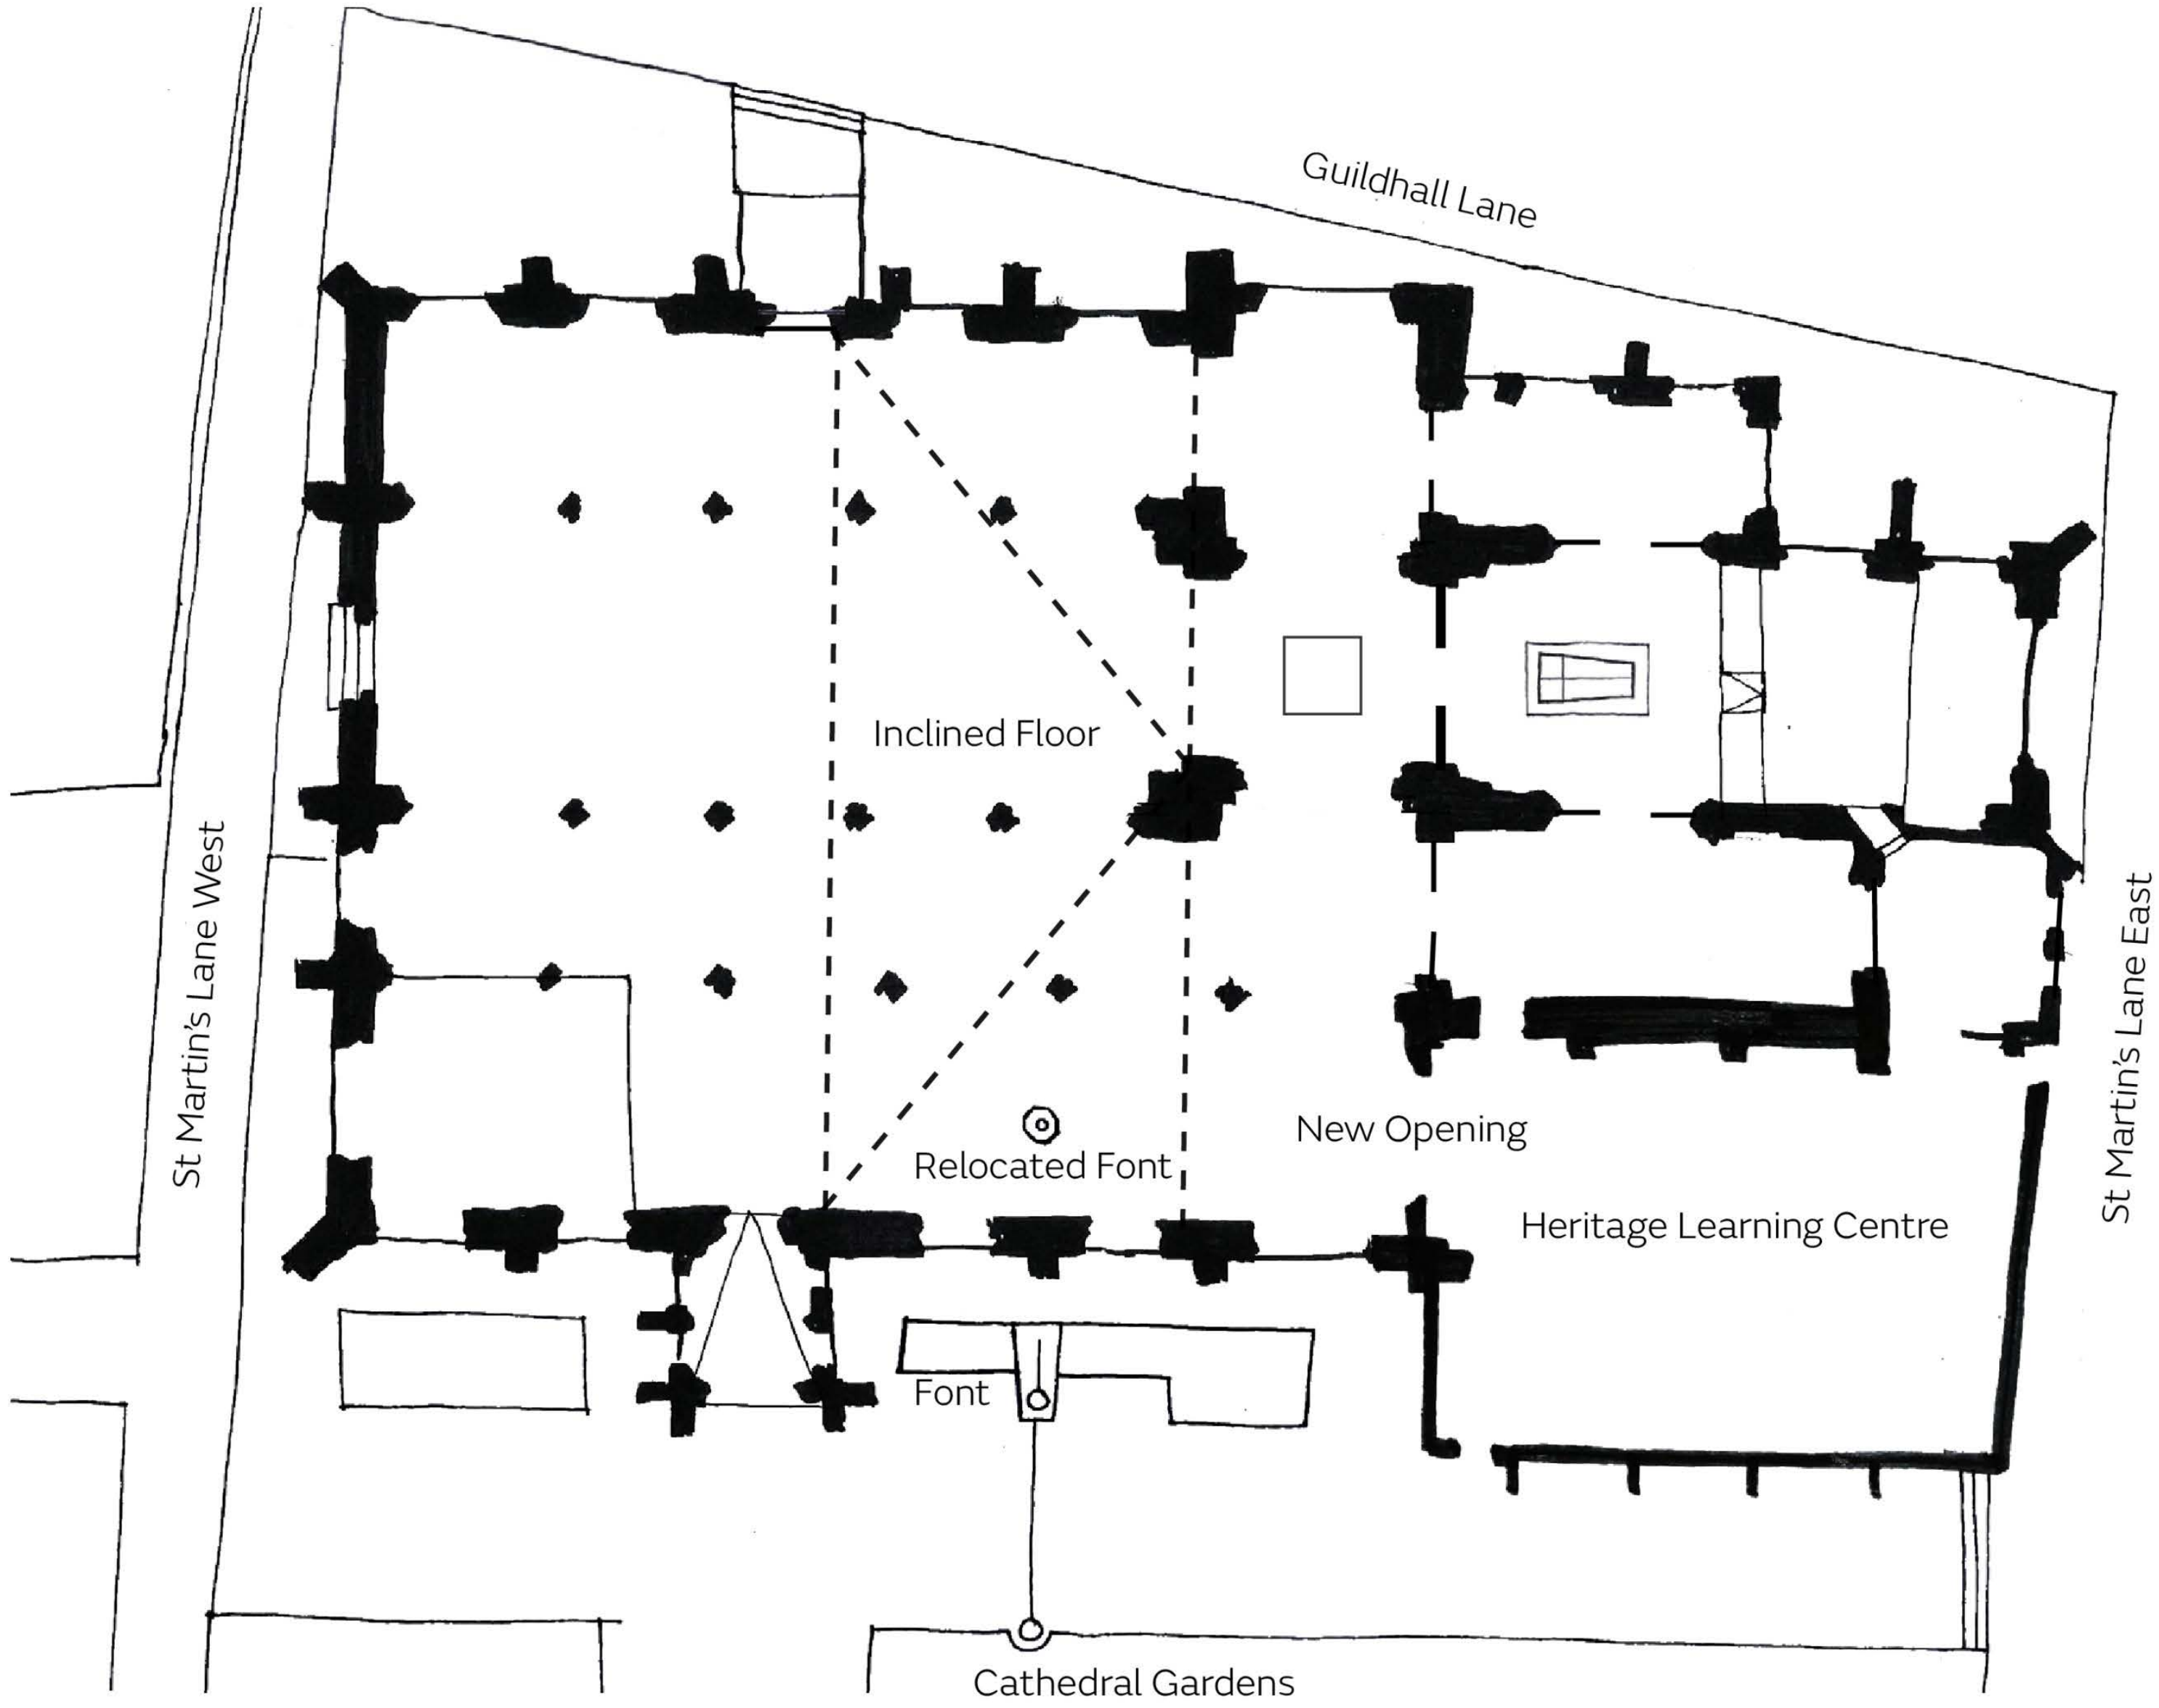

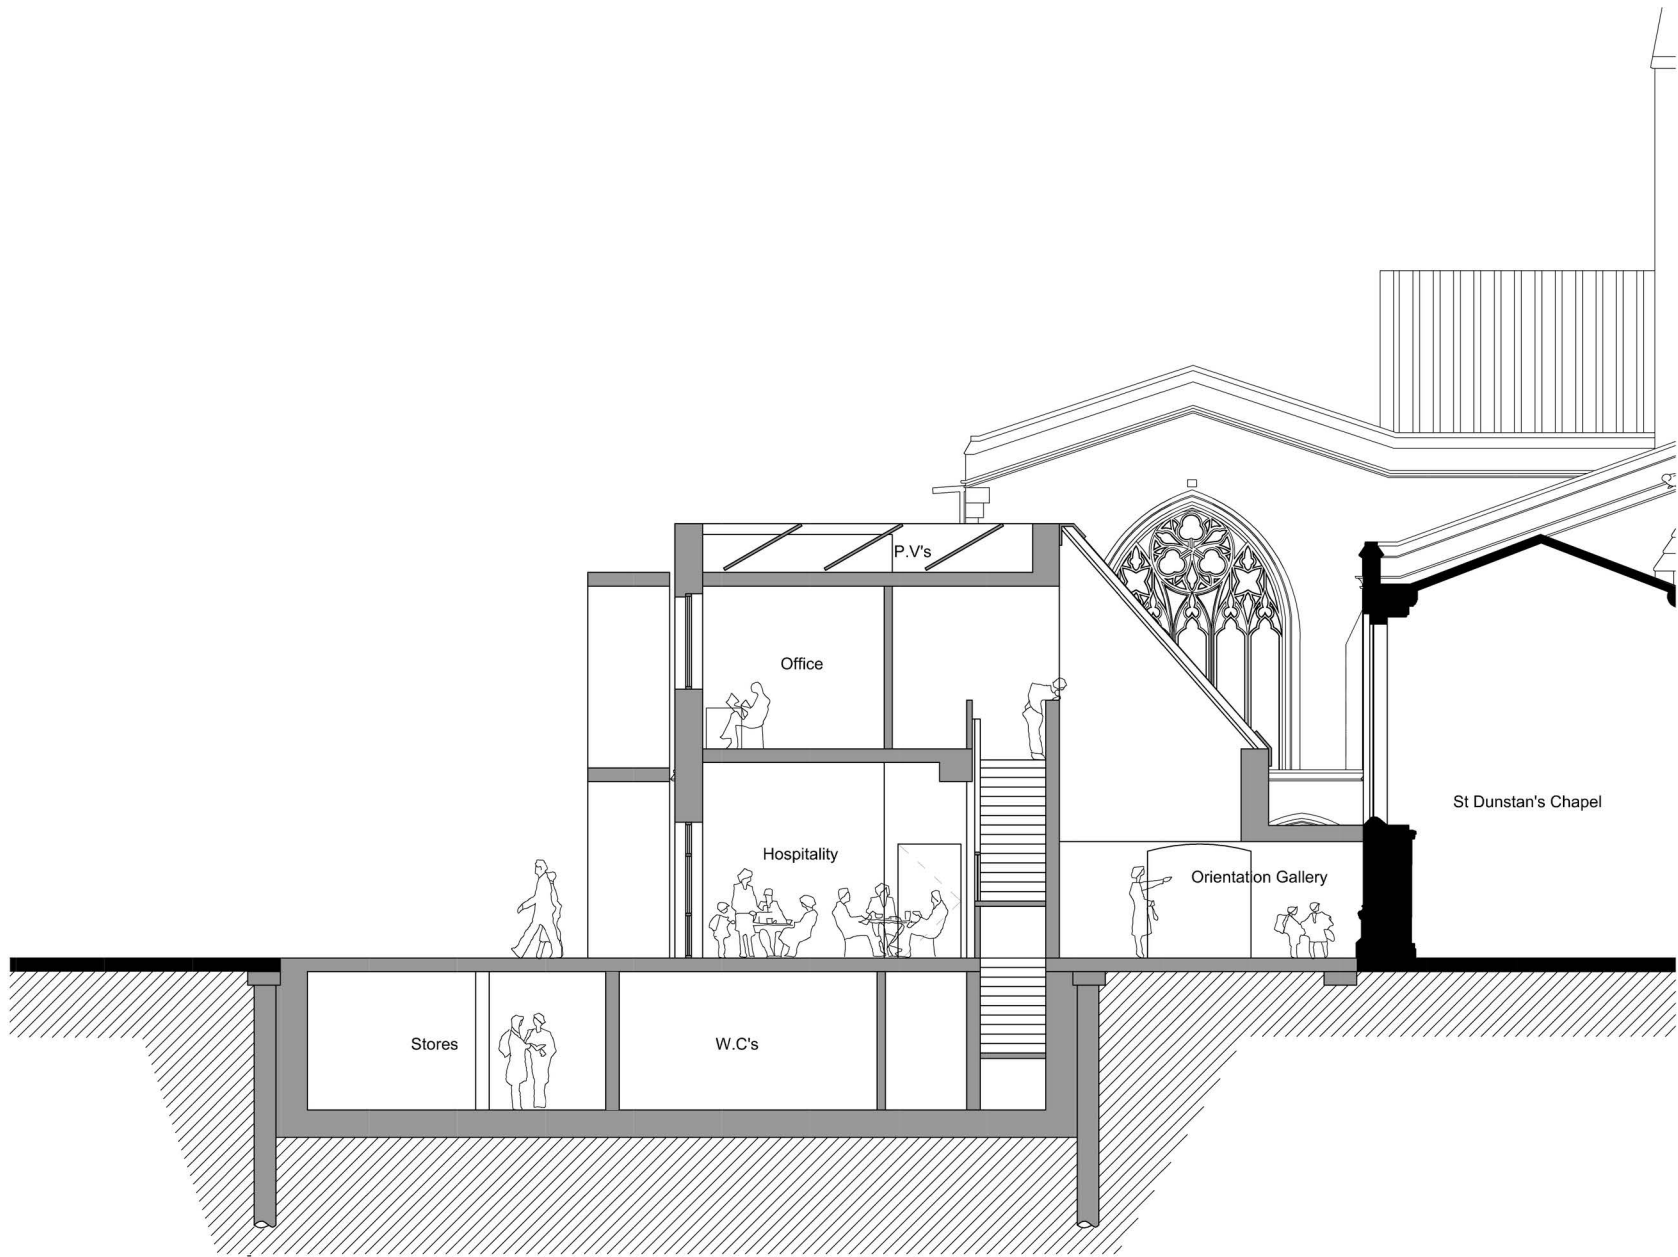


SECTION A

1:100 at A3

542 - Feasibility Proposal Option  
Heritage Learning Centre  
542 - SK - 119 - Rev - 02.2017


VHH / van Heyningen  
& Haward Architects

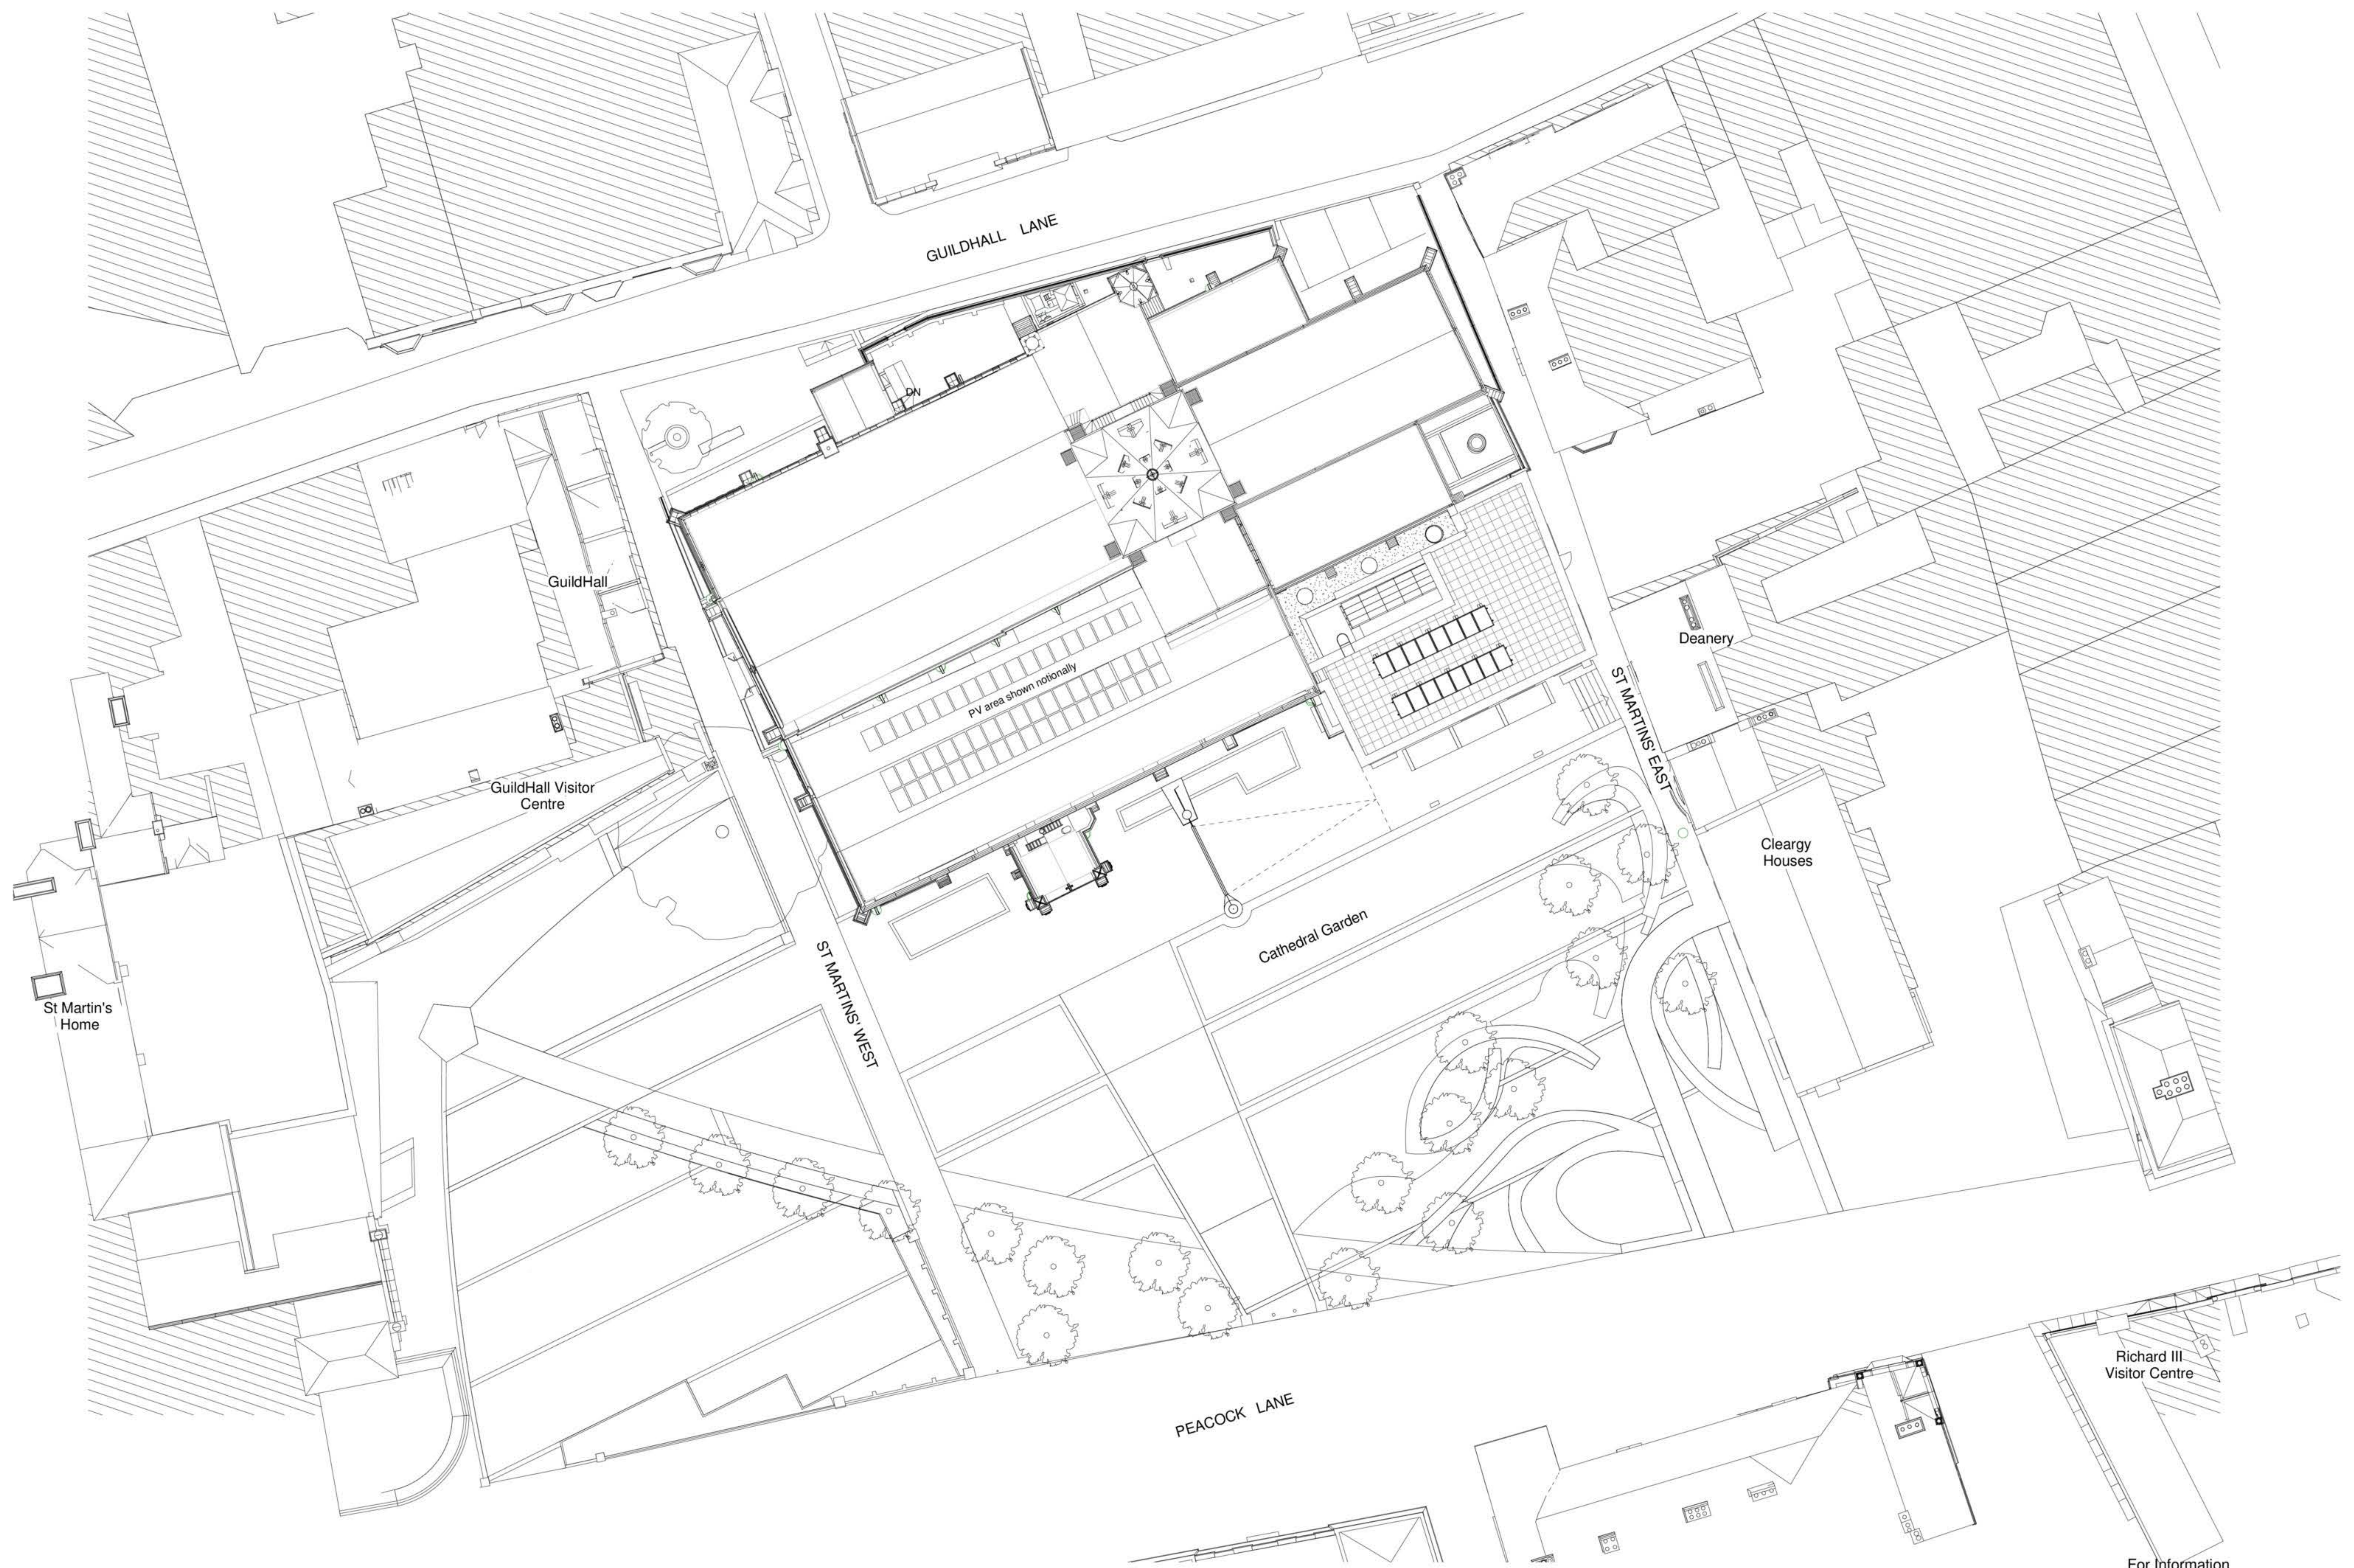

For Information

Never scale dimensions from this drawing. Use written dimensions only. Report any discrepancies. Ask if in doubt. Always use latest revision.


Rev.	Date	Description
A	09/06/17	Consultant Tender Issue
B	26/09/17	Issued for Information

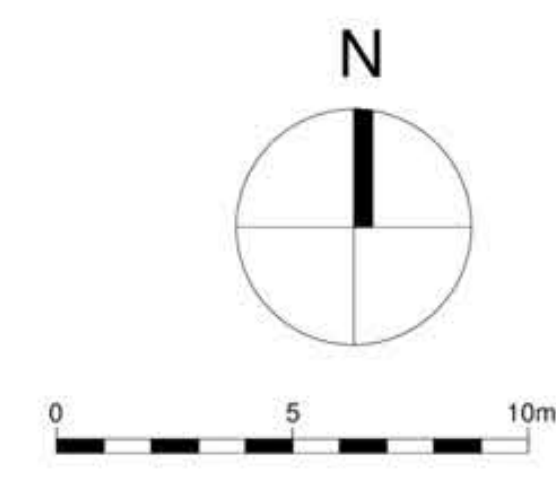

**VHH** van Heyningen & Haward Architects

Job title: Leicester Cathedral Phase 2  
 Client: Leicester Cathedral  
 Drawing title: Proposed-Site Plan

CAD file: 542-L-002 Rev B Proposed-Site Plan.dwg	
Scale: 1 : 200 @ A1	Date: 07/06/17
Drawn by: DS	Checked by: YL
Drawing no: <b>542-L-002</b>	Rev: <b>B</b>
van Heyningen and Haward Architects, 1A Harwood Street, London NW1 8DN. T: 020 3362 4488. e-mail: info@vhh.co.uk	

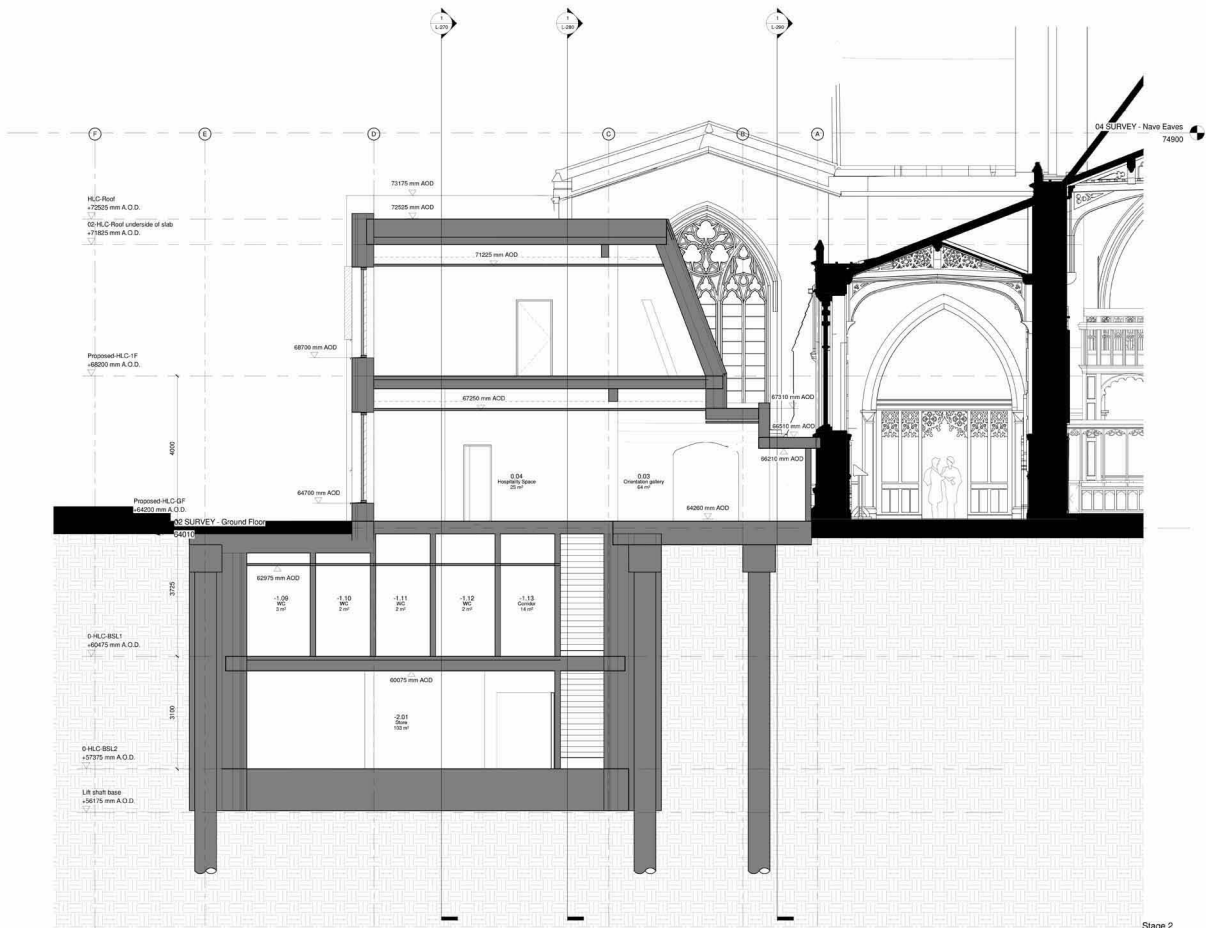

Measure all dimensions from this drawing. Use written dimensions only. Record any discrepancies. Ask for details. Always use correct notation.

Revisions	Drawn	Description
A	30/04/17	Consultant Tender Issue
B	26/05/18	Stage 2 Issue

**VHH** van Heyningen  
& Haward Architects

100 Macquarie Street, Level 19, Sydney NSW  
1500 332 4881 [www.vhh.com.au](http://www.vhh.com.au)


CAD No: 542-L-250 Rev 8 Proposed H.C. Section AA.dwg  
 Scale: 1:50 @ A1 Date: 07/06/17  
 Drawn by: DS  
 Checked by: VL  
 Rev: **B**

**542-L-250**

Job title: Leicester Cathedral Phase 2  
 Client: Leicester Cathedral  
 Drawing title: Proposed H.C. Section AA

Stage 2



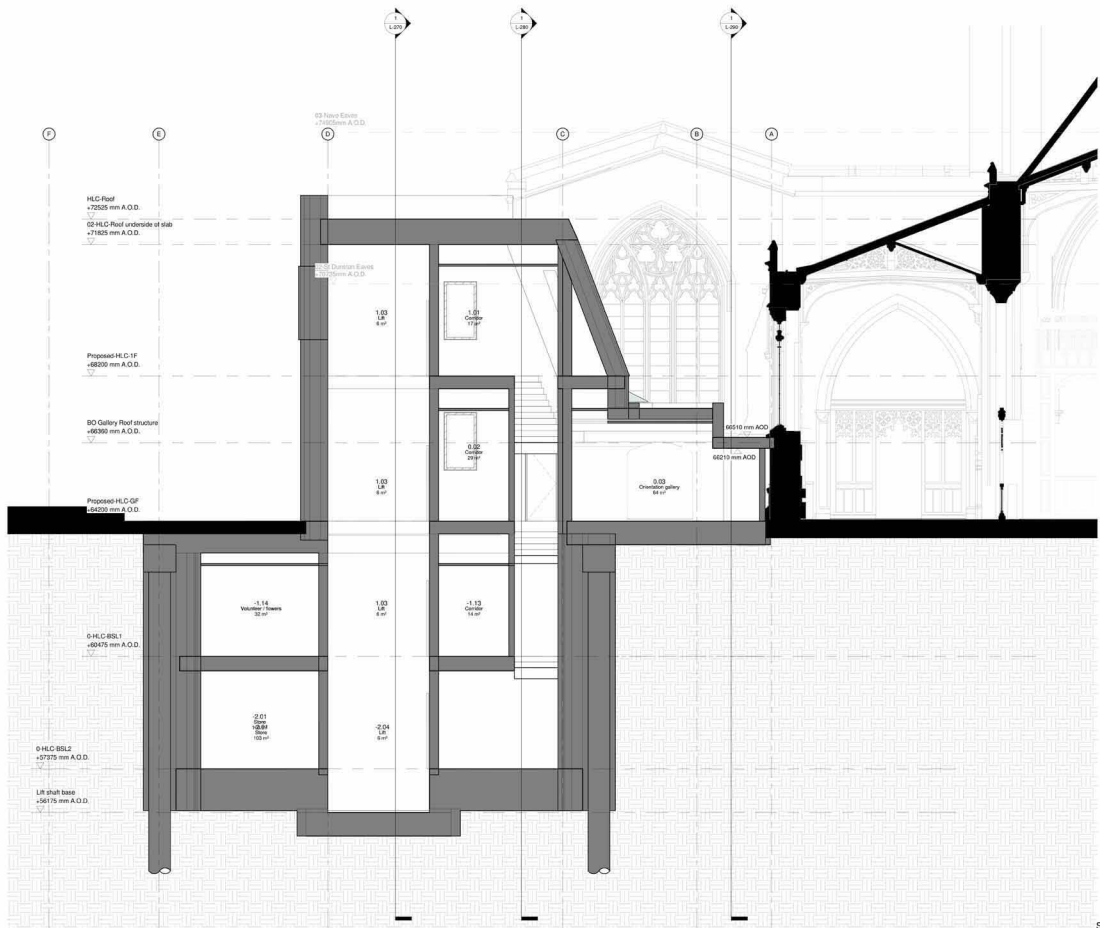

Measure all dimensions from this drawing. Use written dimensions only.  
 Repeat the dimensions. Add in pencil. Measure and check sections.

Revisions	
Rev.	Description
A	2018/18
	Slope 3 lines

**VHH** van Heyningen & Haward Architects

Job title: Leicester Cathedral Phase 2  
 Client: Leicester Cathedral

Drawing title: Proposed HLC Section BB

Stage 2

CAD No: 542 L 268 Rev A Proposed HLC Section BB.dwg  
 Scale: 1 : 50 @ A1  
 Date: 10/18/18


Drawn by: Author  
 Checked by: Checker

Rev: A

542-L-260

100 Moorfields and Related Buildings, 18 Moorgate Street, London EC3N 3BN, T: 020 332 4881, e: info@vhh.co.uk



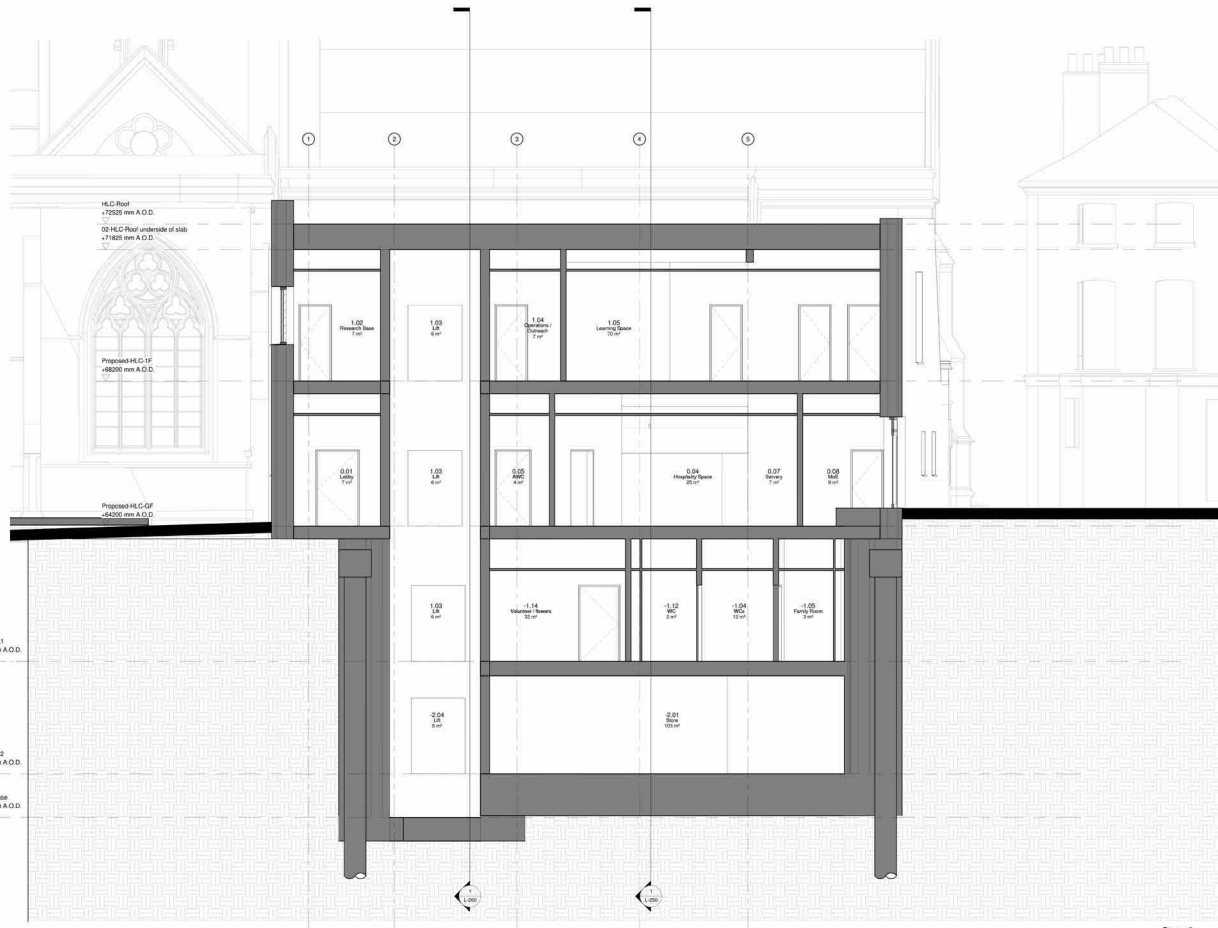

Ø H.L.C. BS.L1  
+0475 mm A.D.D.

Ø H.L.C. BS.L2  
+0735 mm A.D.D.

LR (LR) Slab  
+08175 mm A.D.D.

Measure all dimensions from this baseline. Use written dimensions only.  
Reveal all dimensions. Add in detail. Measure and detail correctly.

Rev	Date	Step / Issue	Description
1	24/01/19		

**VHH** / van Heyningen & Haward Architects

Job title: Leicester Cathedral Phase 2  
Client: Leicester Cathedral  
Drawing title: Proposed H.L.C. Section CC

Stage 2  
CAD No: 542-L-275 Rev A Proposed H.L.C. Section CC.dwg  
Scale: 1:50 (B-A1) Date: 10/18/19  
Drawn by: Author Checked by: Checker  
Drawing No: 542-L-270 Rev: A  
100 High Street, 10th Floor, Leicester, LE1 4HR, UK. Telephone: 01533 488111. Fax: 01533 488112. Email: info@vhh.co.uk

H.C. Roof  
 +7285 mm A.O.D.  
 102-H.C. Roof underside of slab  
 +7180 mm A.O.D.


Proposed H.C. 1/F  
 +6500 mm A.O.D.

Proposed H.C. G/F  
 +6500 mm A.O.D.

Ø H.C. BS.L1  
 +6245 mm A.O.D.

Ø H.C. BS.L2  
 +6735 mm A.O.D.

DR (at) Scales  
 +5815 mm A.O.D.

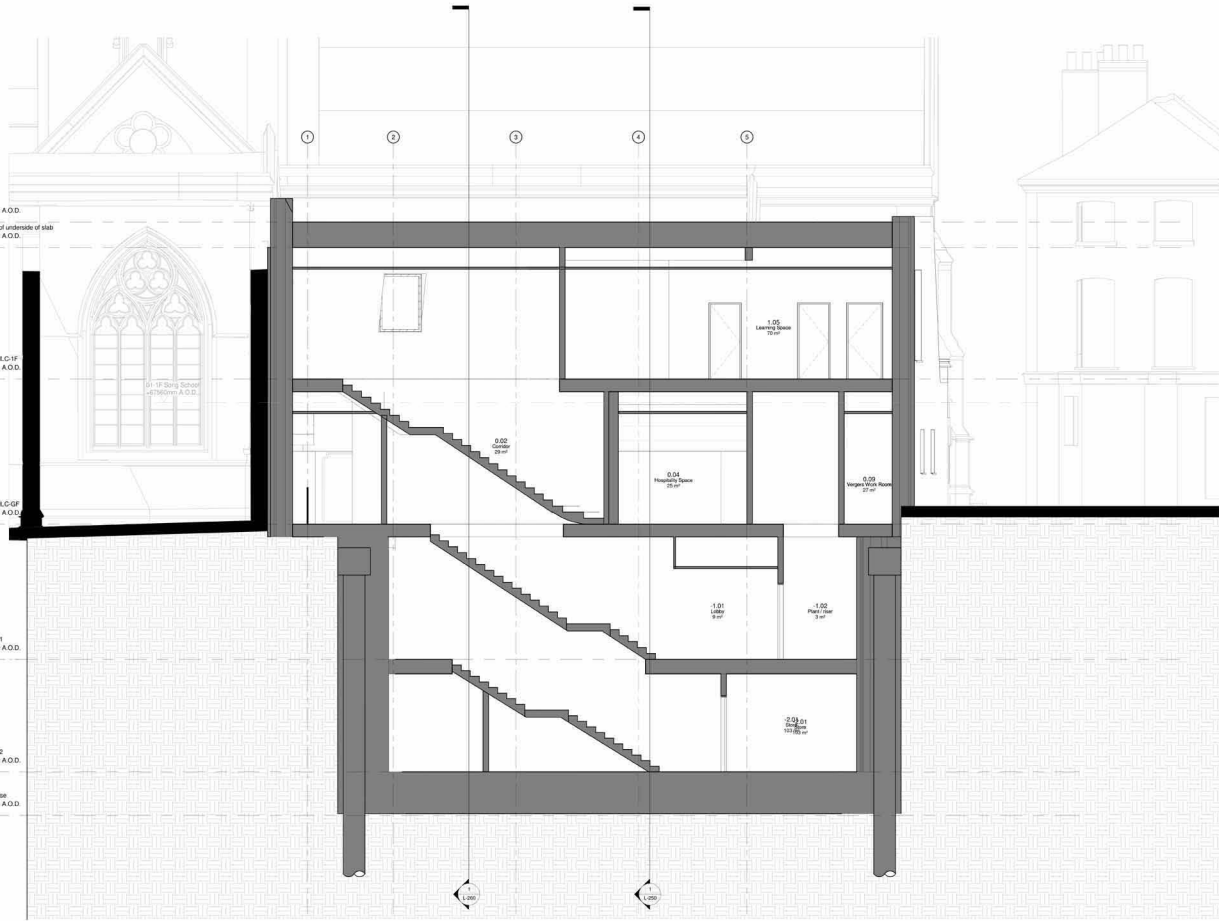

Measure all dimensions from this drawing. Use written dimensions only. Round all dimensions. Add 10 mm finish. Always use outer dimension.

Revisions

Rev	Date	Scope / Issue	Description
A	26/10/18	Slope 3 issue	

Stage 2

CAD No: 542-L-286 Rev A Proposed H.C. Section DD.dwg

Scale: 1:50 (B-A1) Date: 10/18/18

Drawn by: Author Checked by: Checker

Working on: Rev

Client: Leicester Cathedral

Drawing title: Proposed H.C. Section DD

542-L-280 A

108 Fitzwilliam Street, Cambridge, CB2 1RQ, UK  
 Leicester Cathedral, 18 Leaning Tower, Leicester, LE1 5DD, UK  
 Tel: +44 (0)1533 488111 Fax: +44 (0)1533 488112 Email: info@vhv.co.uk

**VHV** / van Heyningen  
 & Haward Architects

Job title: Leicester Cathedral Phase 2

Client: Leicester Cathedral

Drawing title: Proposed H.C. Section DD

