

P04 08/08/2023 Planning Issue
 revisions:

CoARC
 COLLABORATIVE ARCHITECTURE


studio@coarc.co.uk

project site:
 SUTTON COLDFIELD SEA CADETS SHIP BUILDING

client:
 SUTTON COLDFIELD SEA CADETS

project address:
 STONEHOUSE ROAD, SUTTON COLDFIELD, B73 6LH

drawing title:
 PROPOSED ROOF DECK

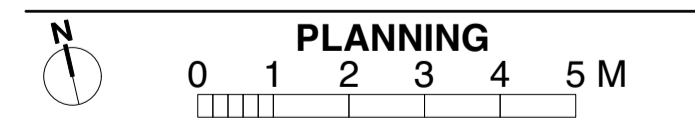

scale: 1:100 @A1 date: 20/03/2023

drawing no. SCSC-COA-XX-02-D-A-006 revision P04

All dimensions to be checked & verified on site. Dimensions structural unless noted otherwise. Drawings to be read in conjunction with specification. Any bracketed dimensions are for checking and not for setting out purposes. Any discrepancies with other project information, existing building or site features are to be reported to the Architect before commencement. Do not scale from printed drawings without checking with the architect. © CoARC Ltd. The contents of this drawing may not be reproduced in whole or in part without express permission of CoARC Ltd.