






Proposed Site Plan

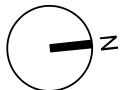








Proposed Site Plan

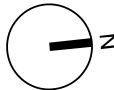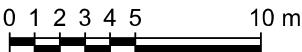





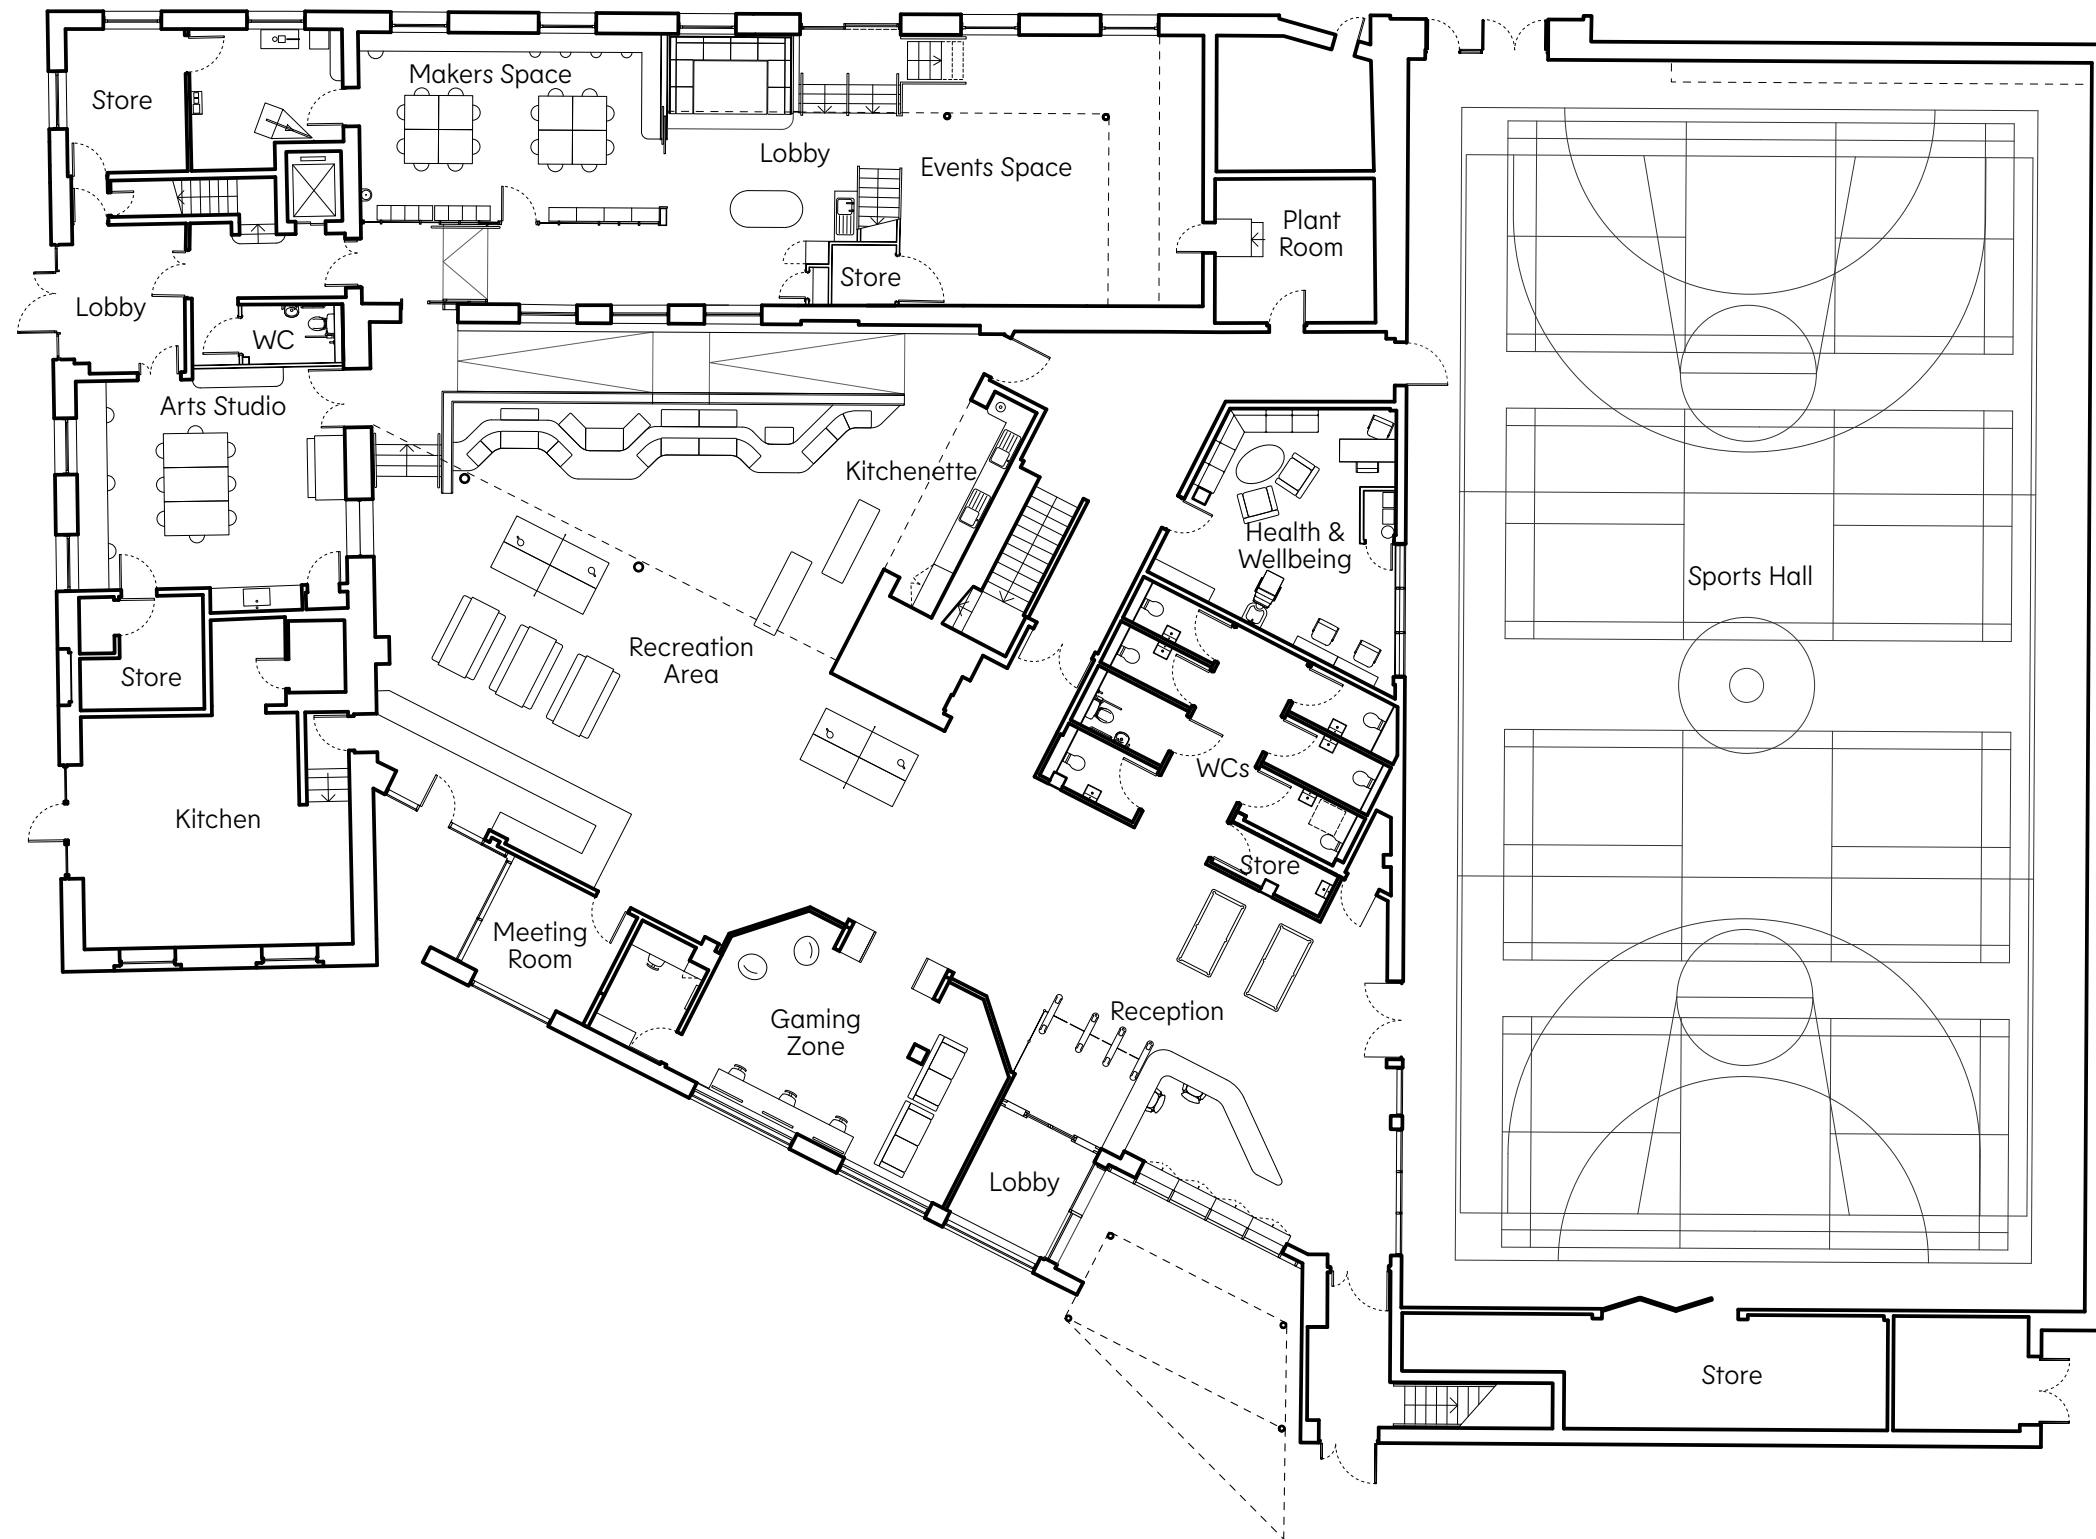



Proposed Ground Floor Plan

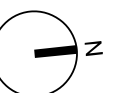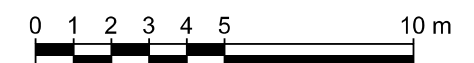

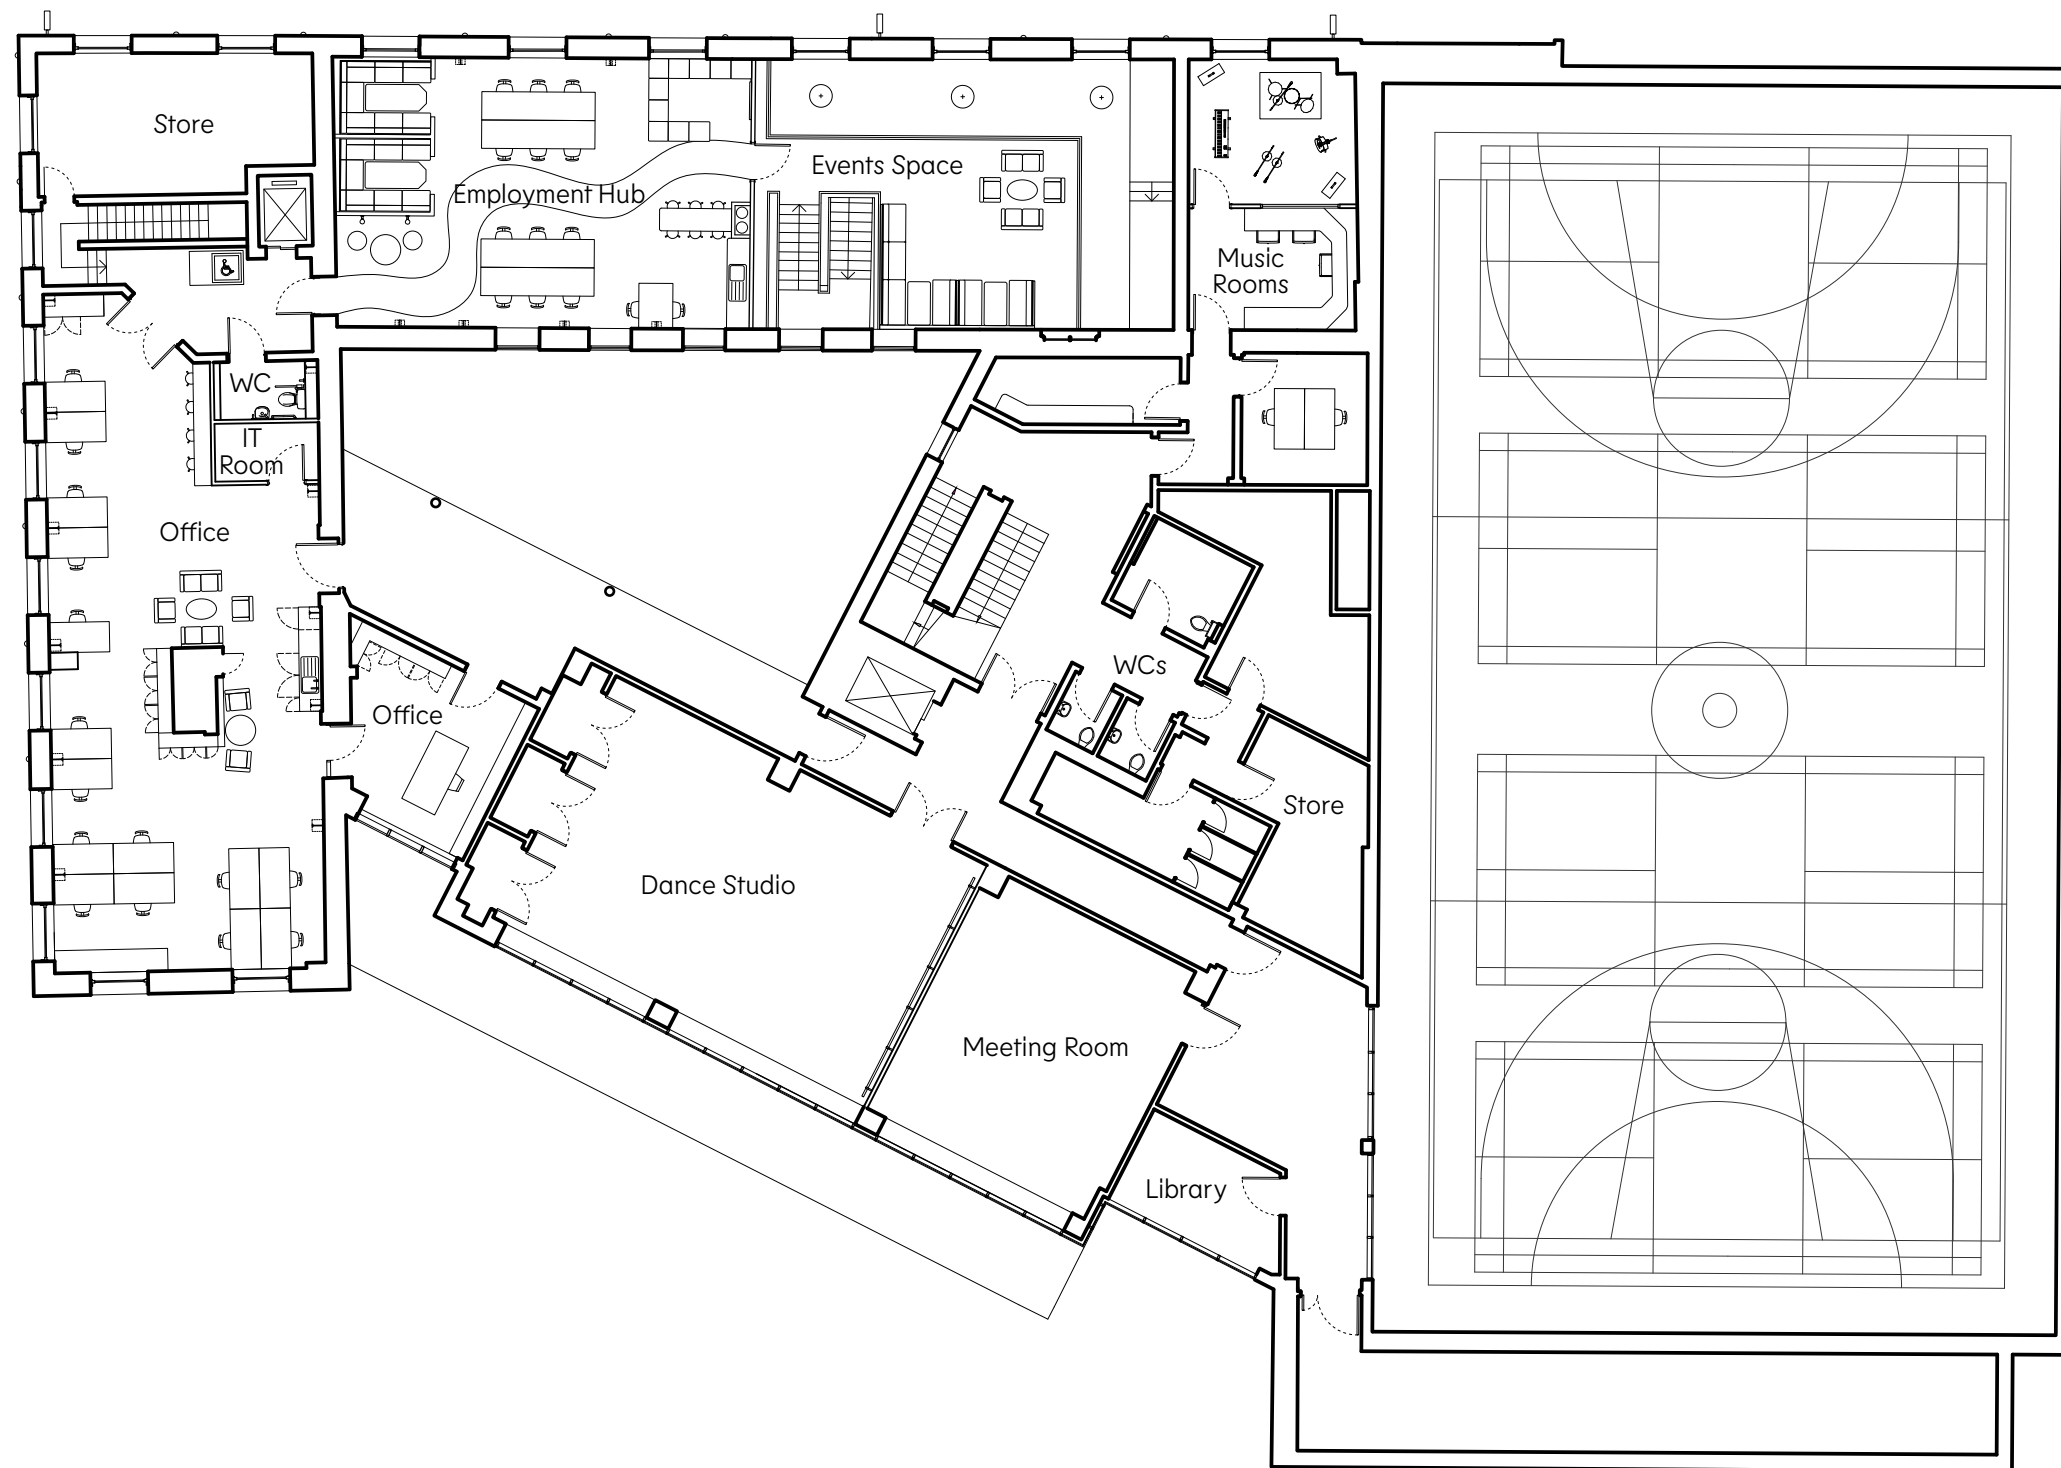



Proposed First Floor Plan

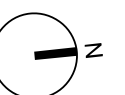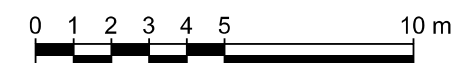

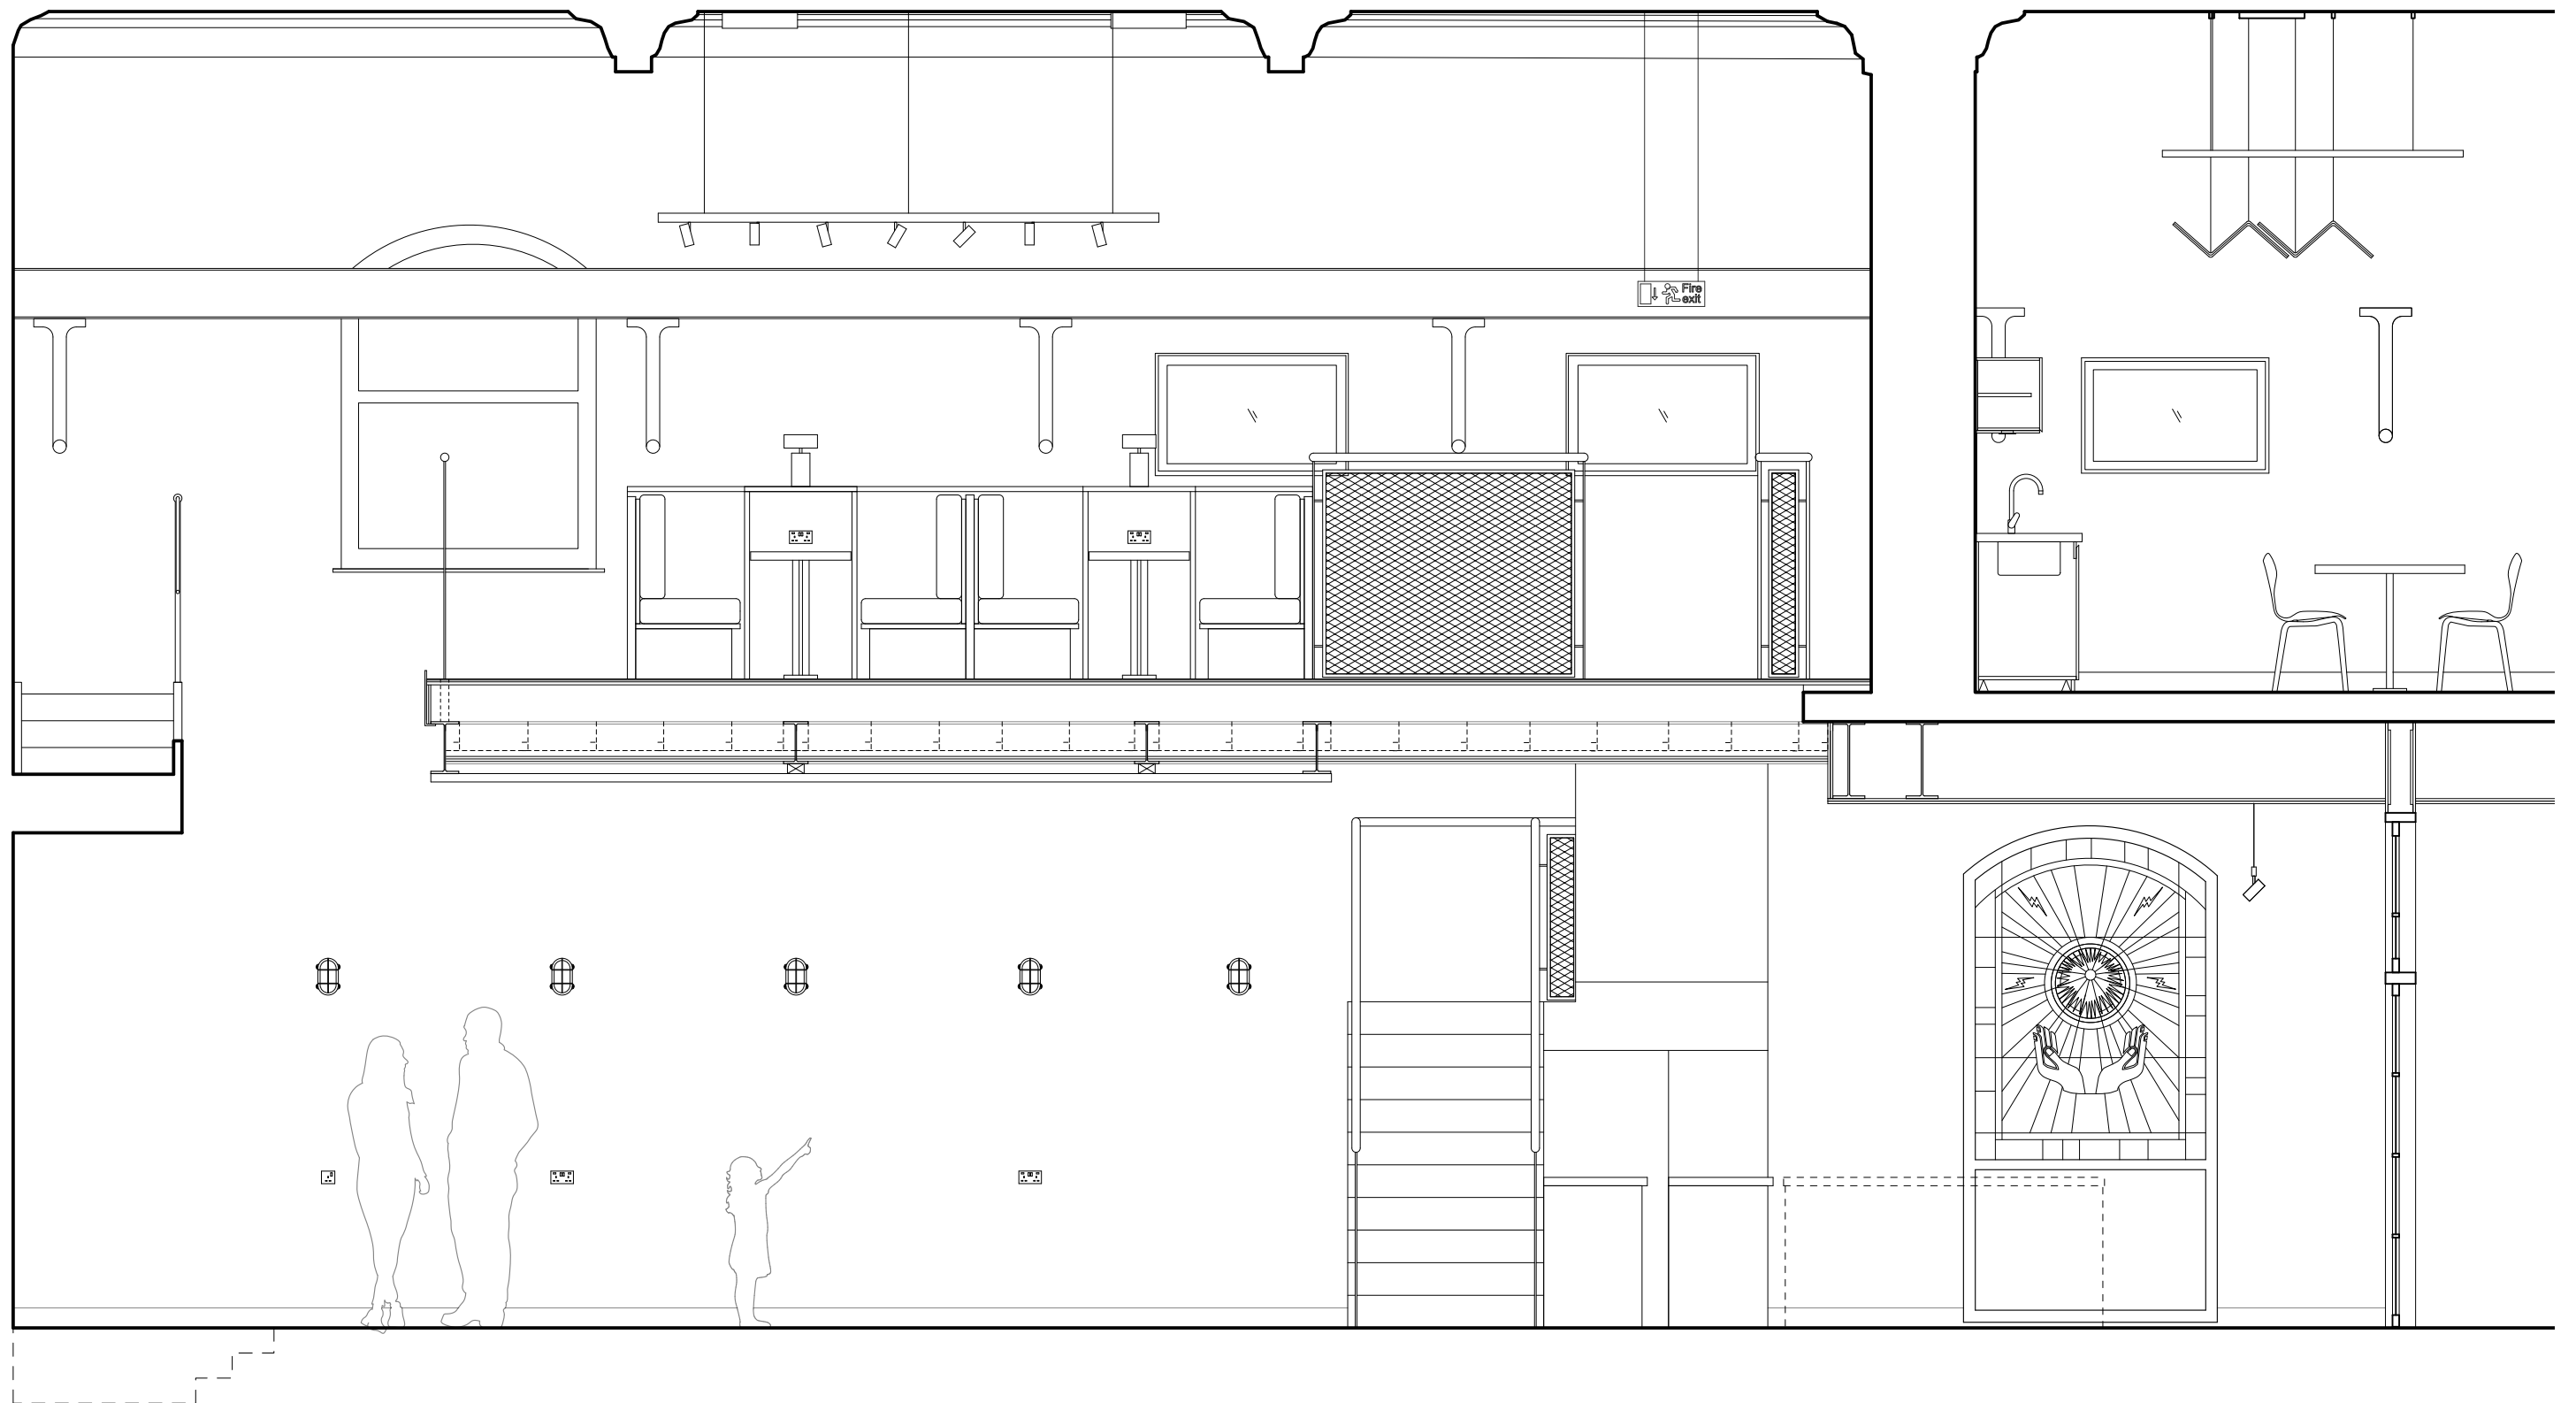



Proposed Event Space Longitudinal Section

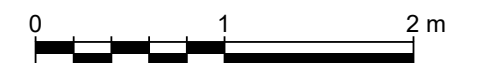

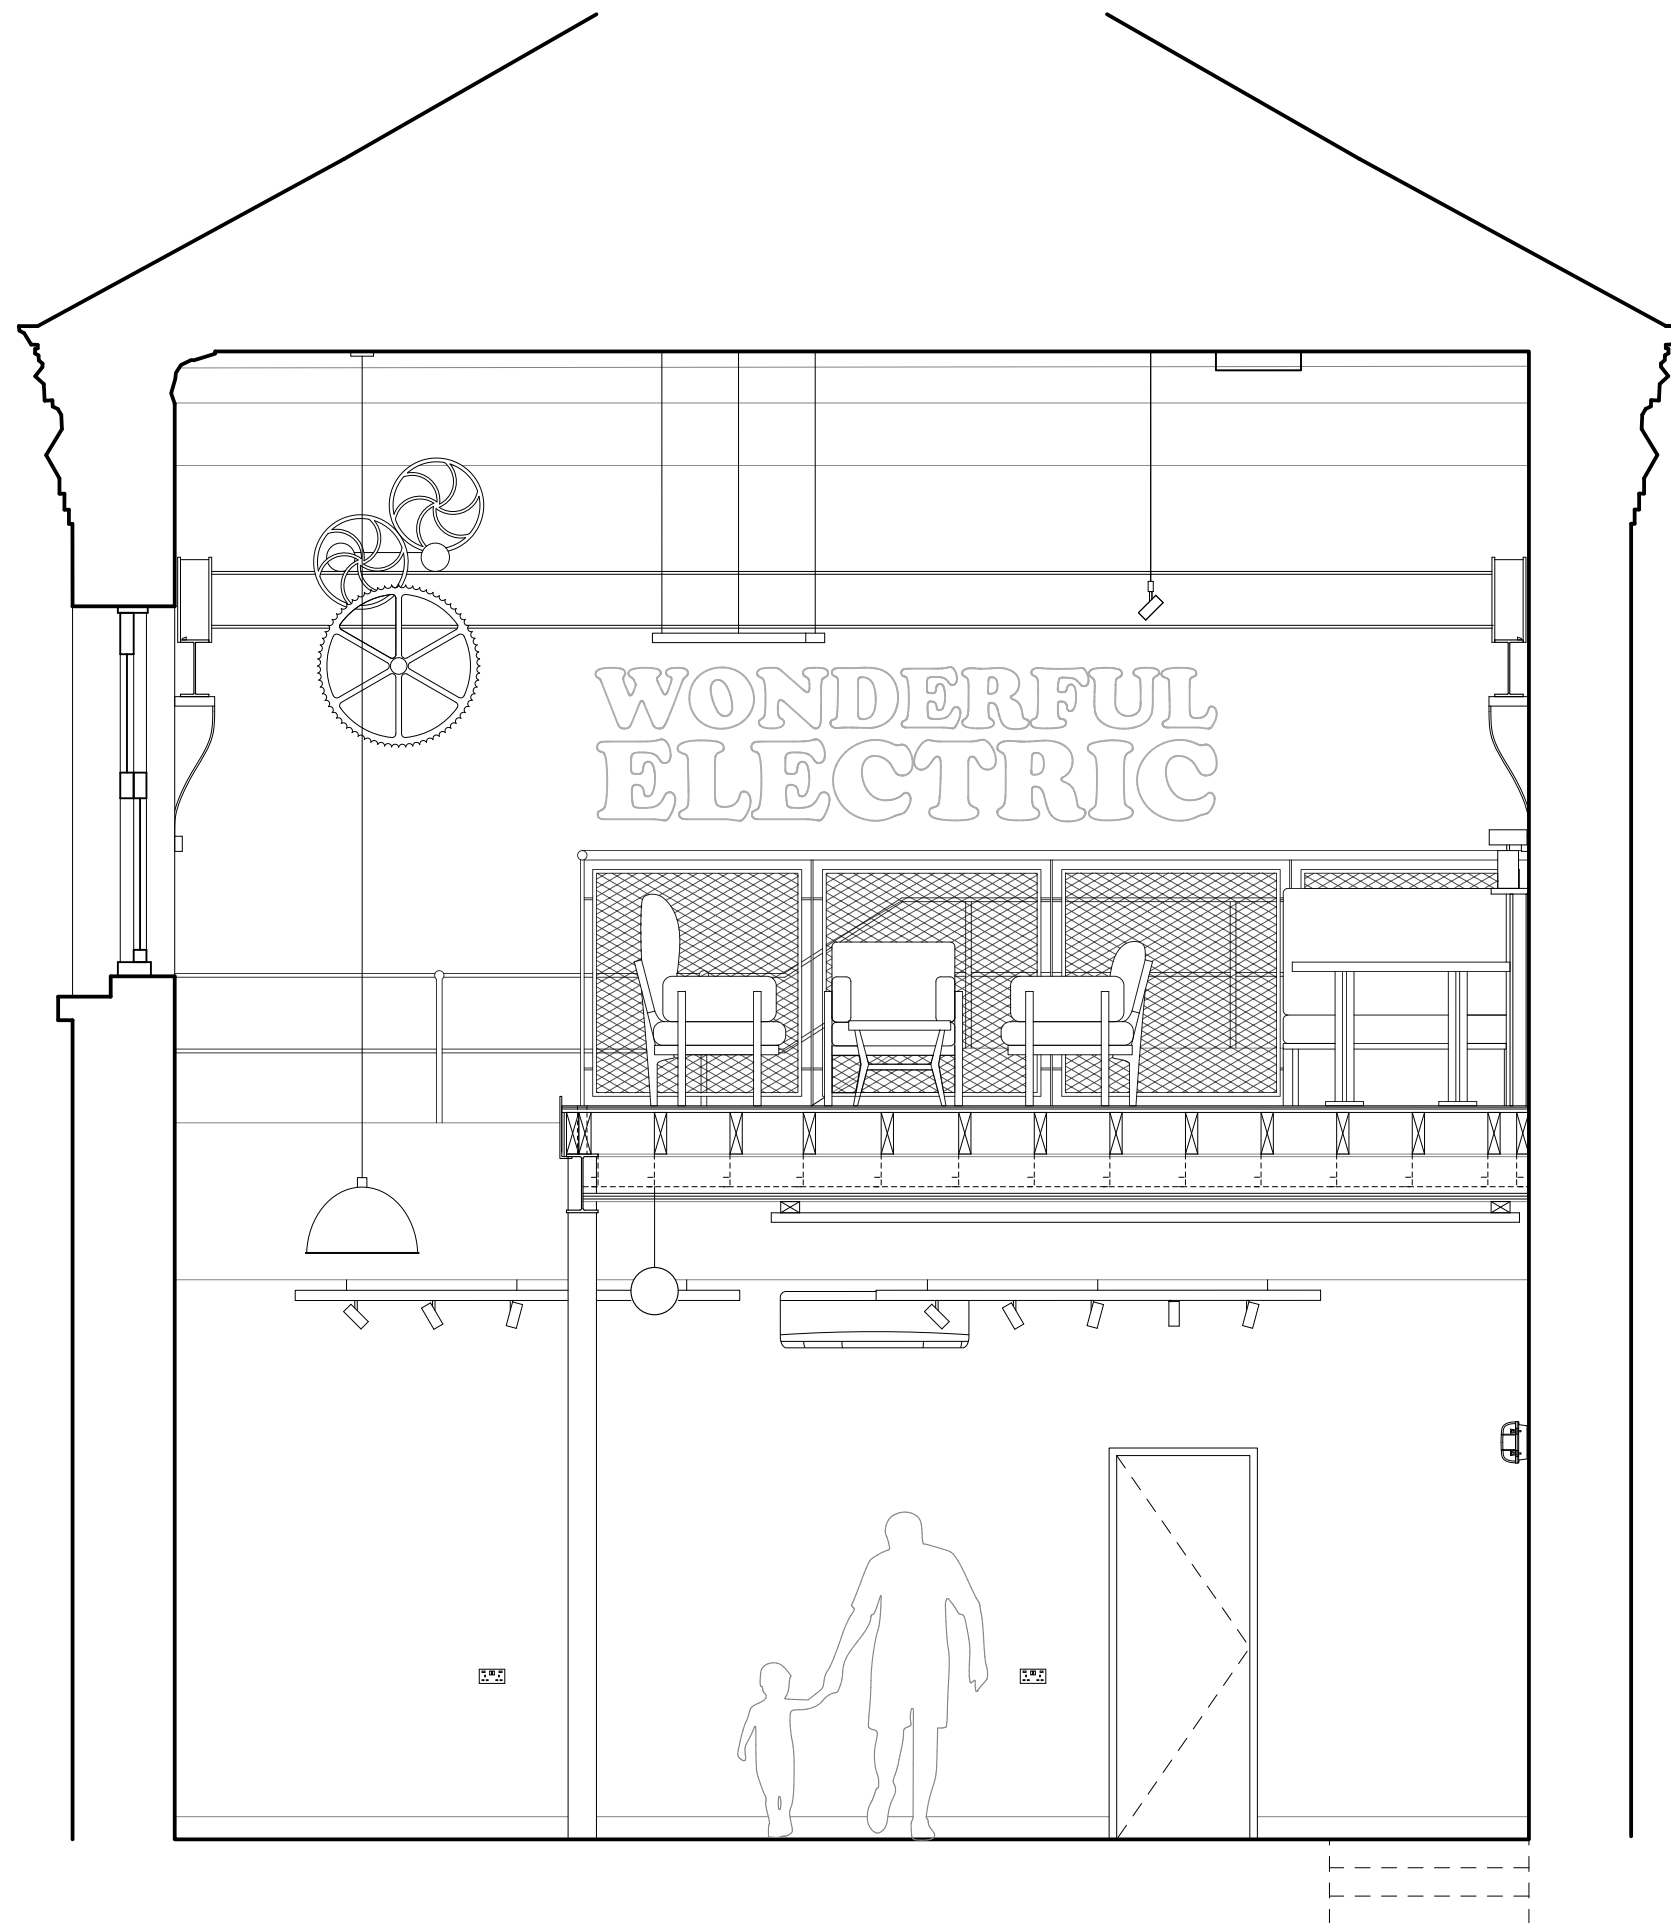



Proposed Event Space Cross Section

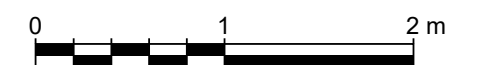

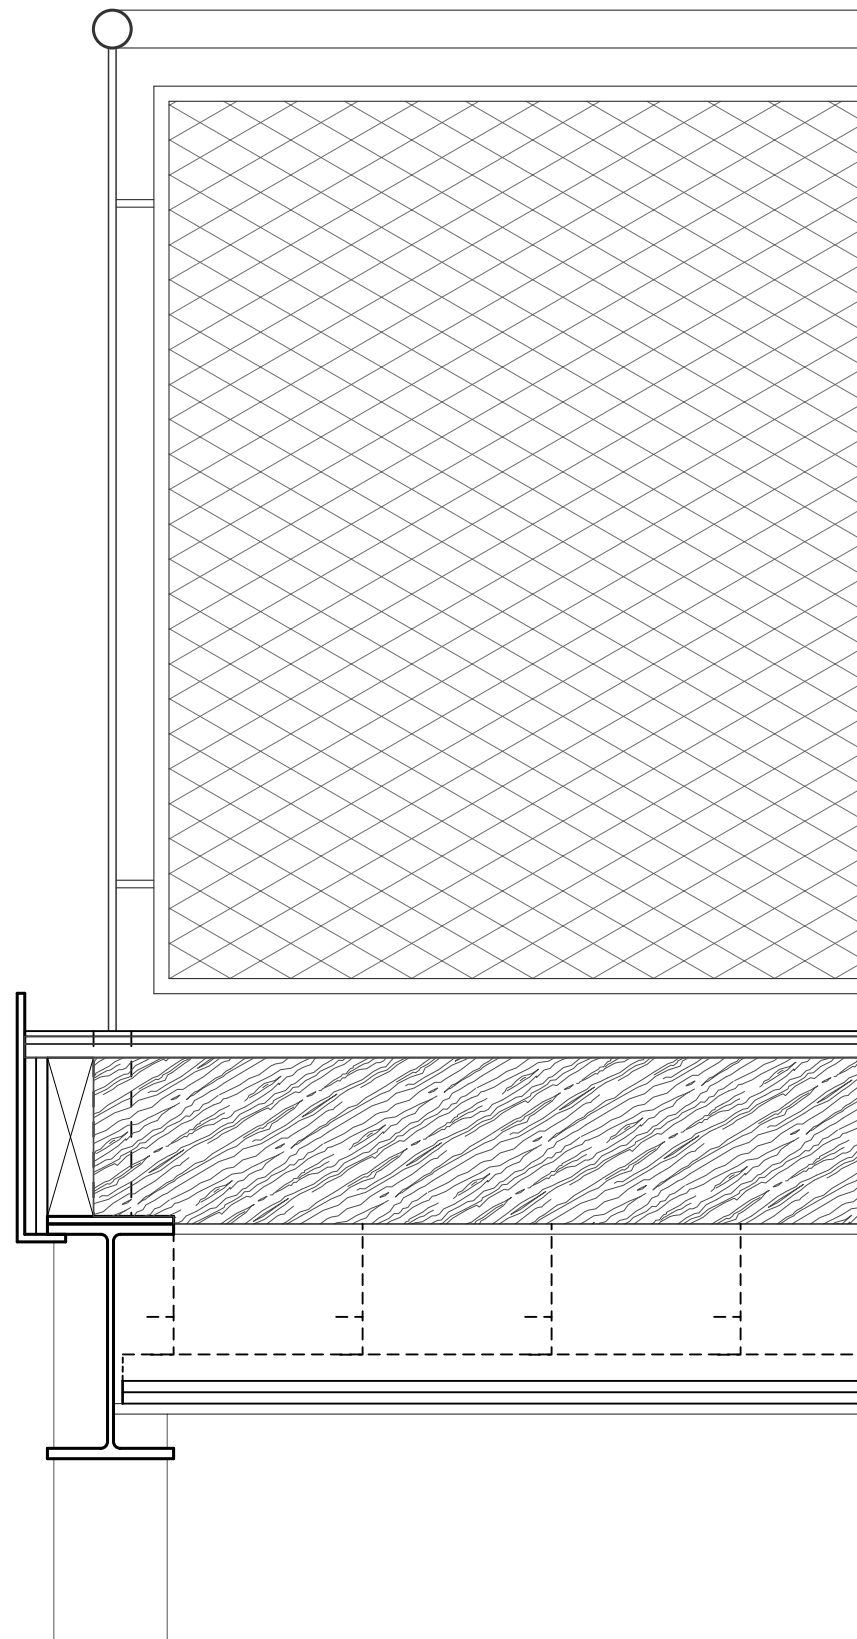


Balustrade Detail

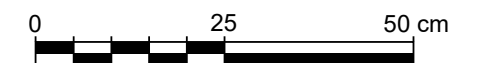

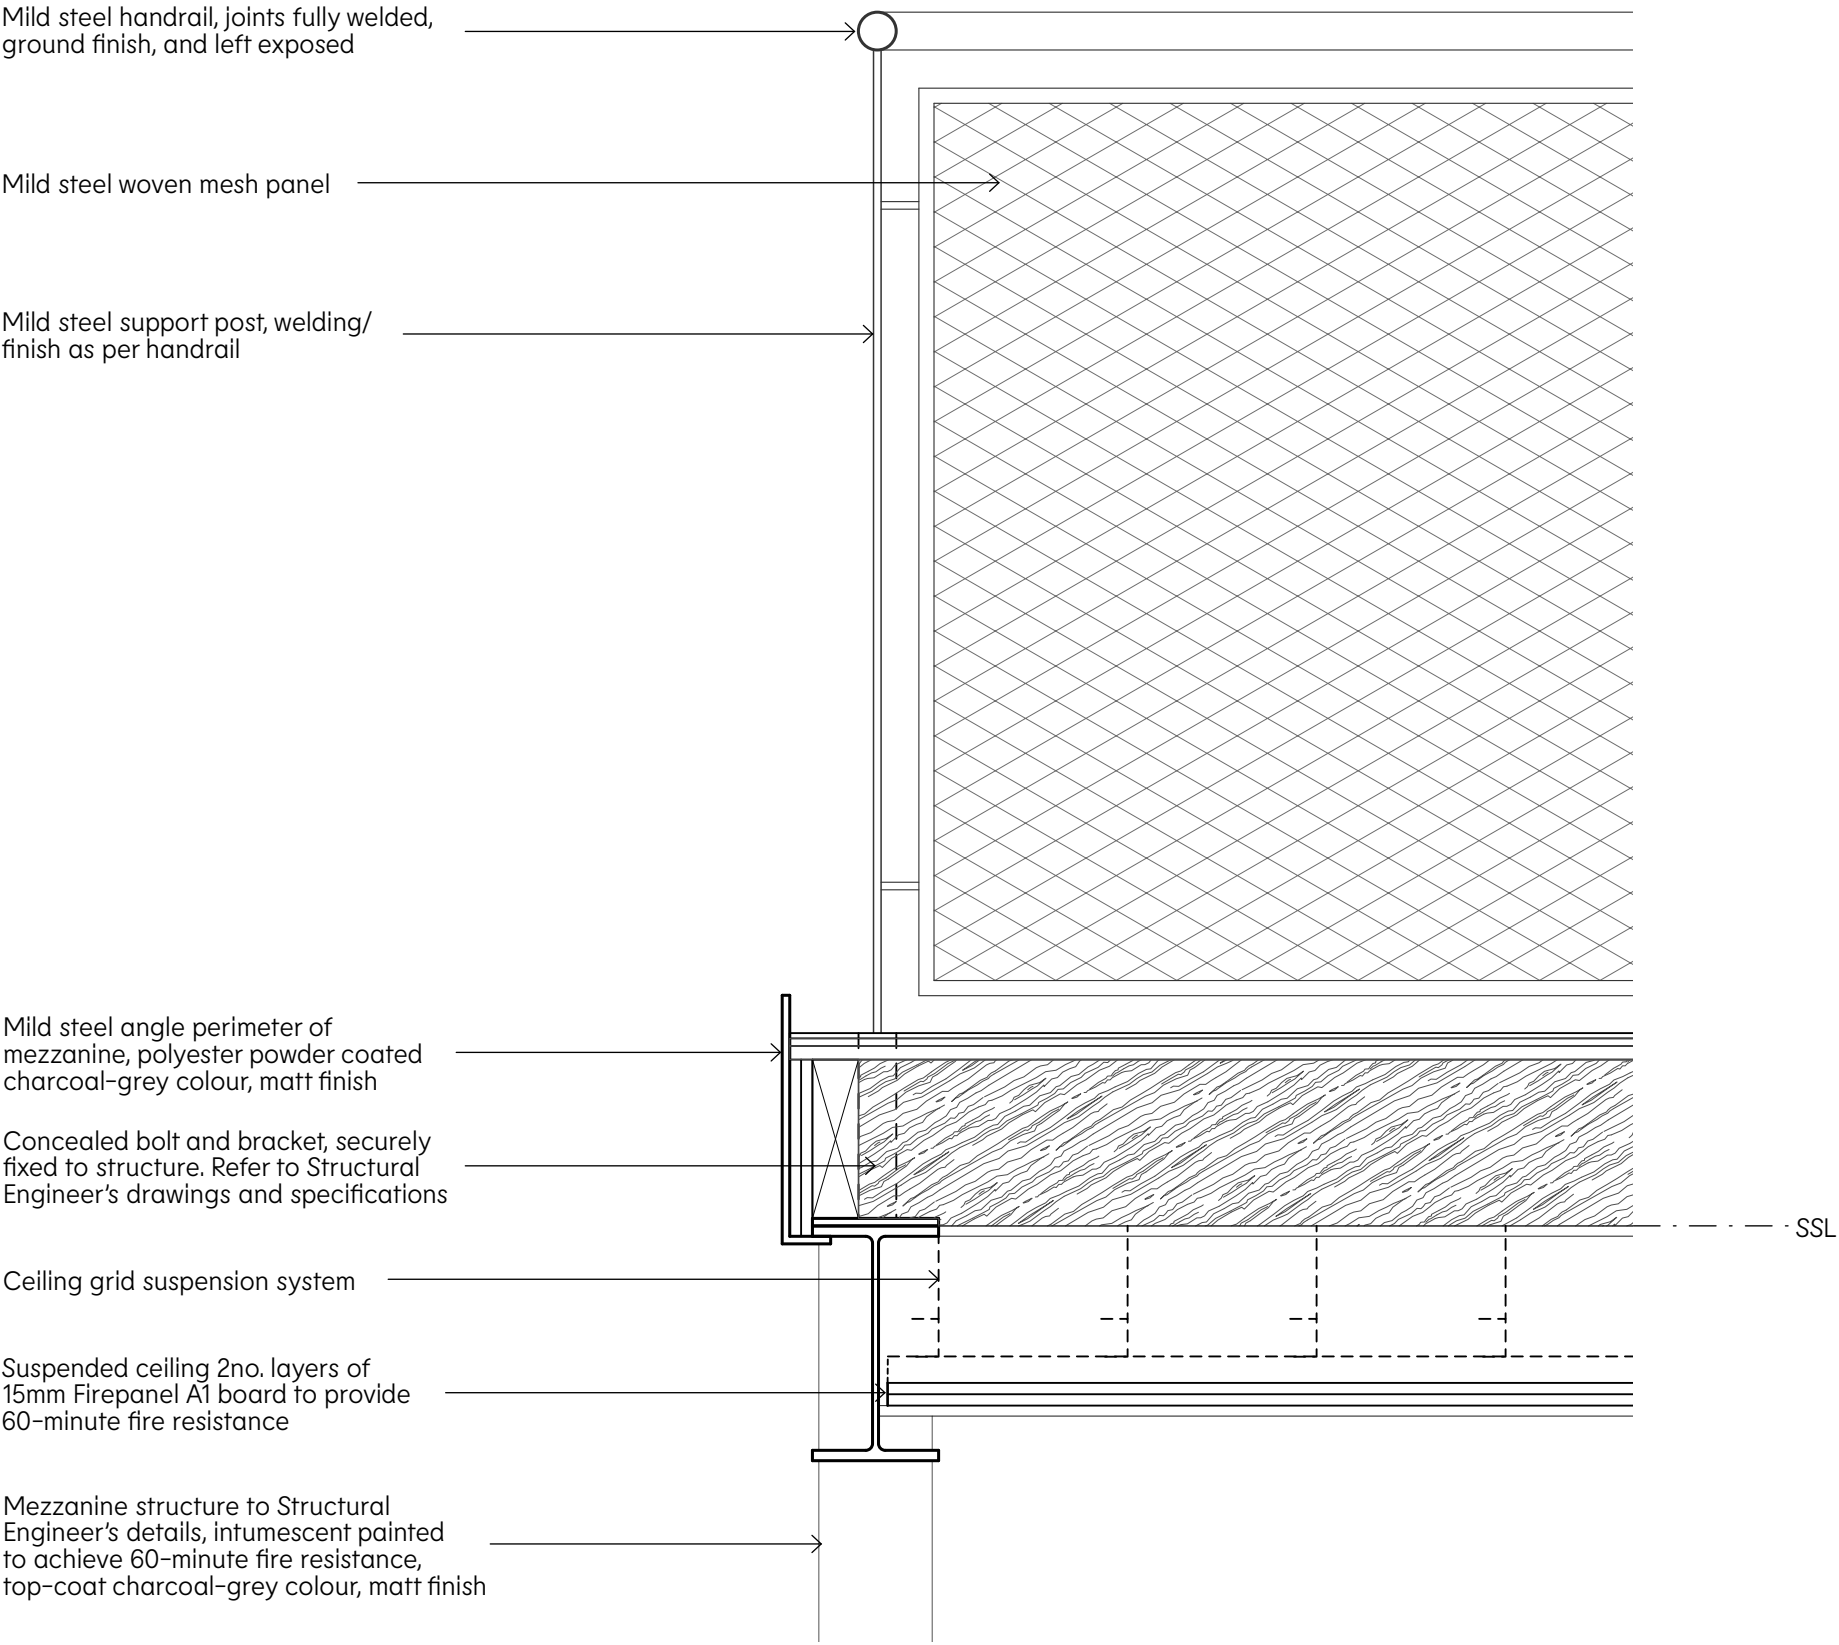



Balustrade Detail

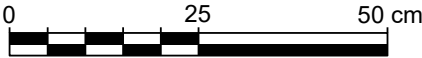







Proposed Site Plan

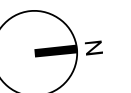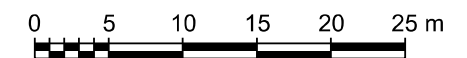







Proposed Site Plan

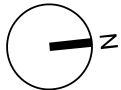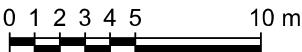




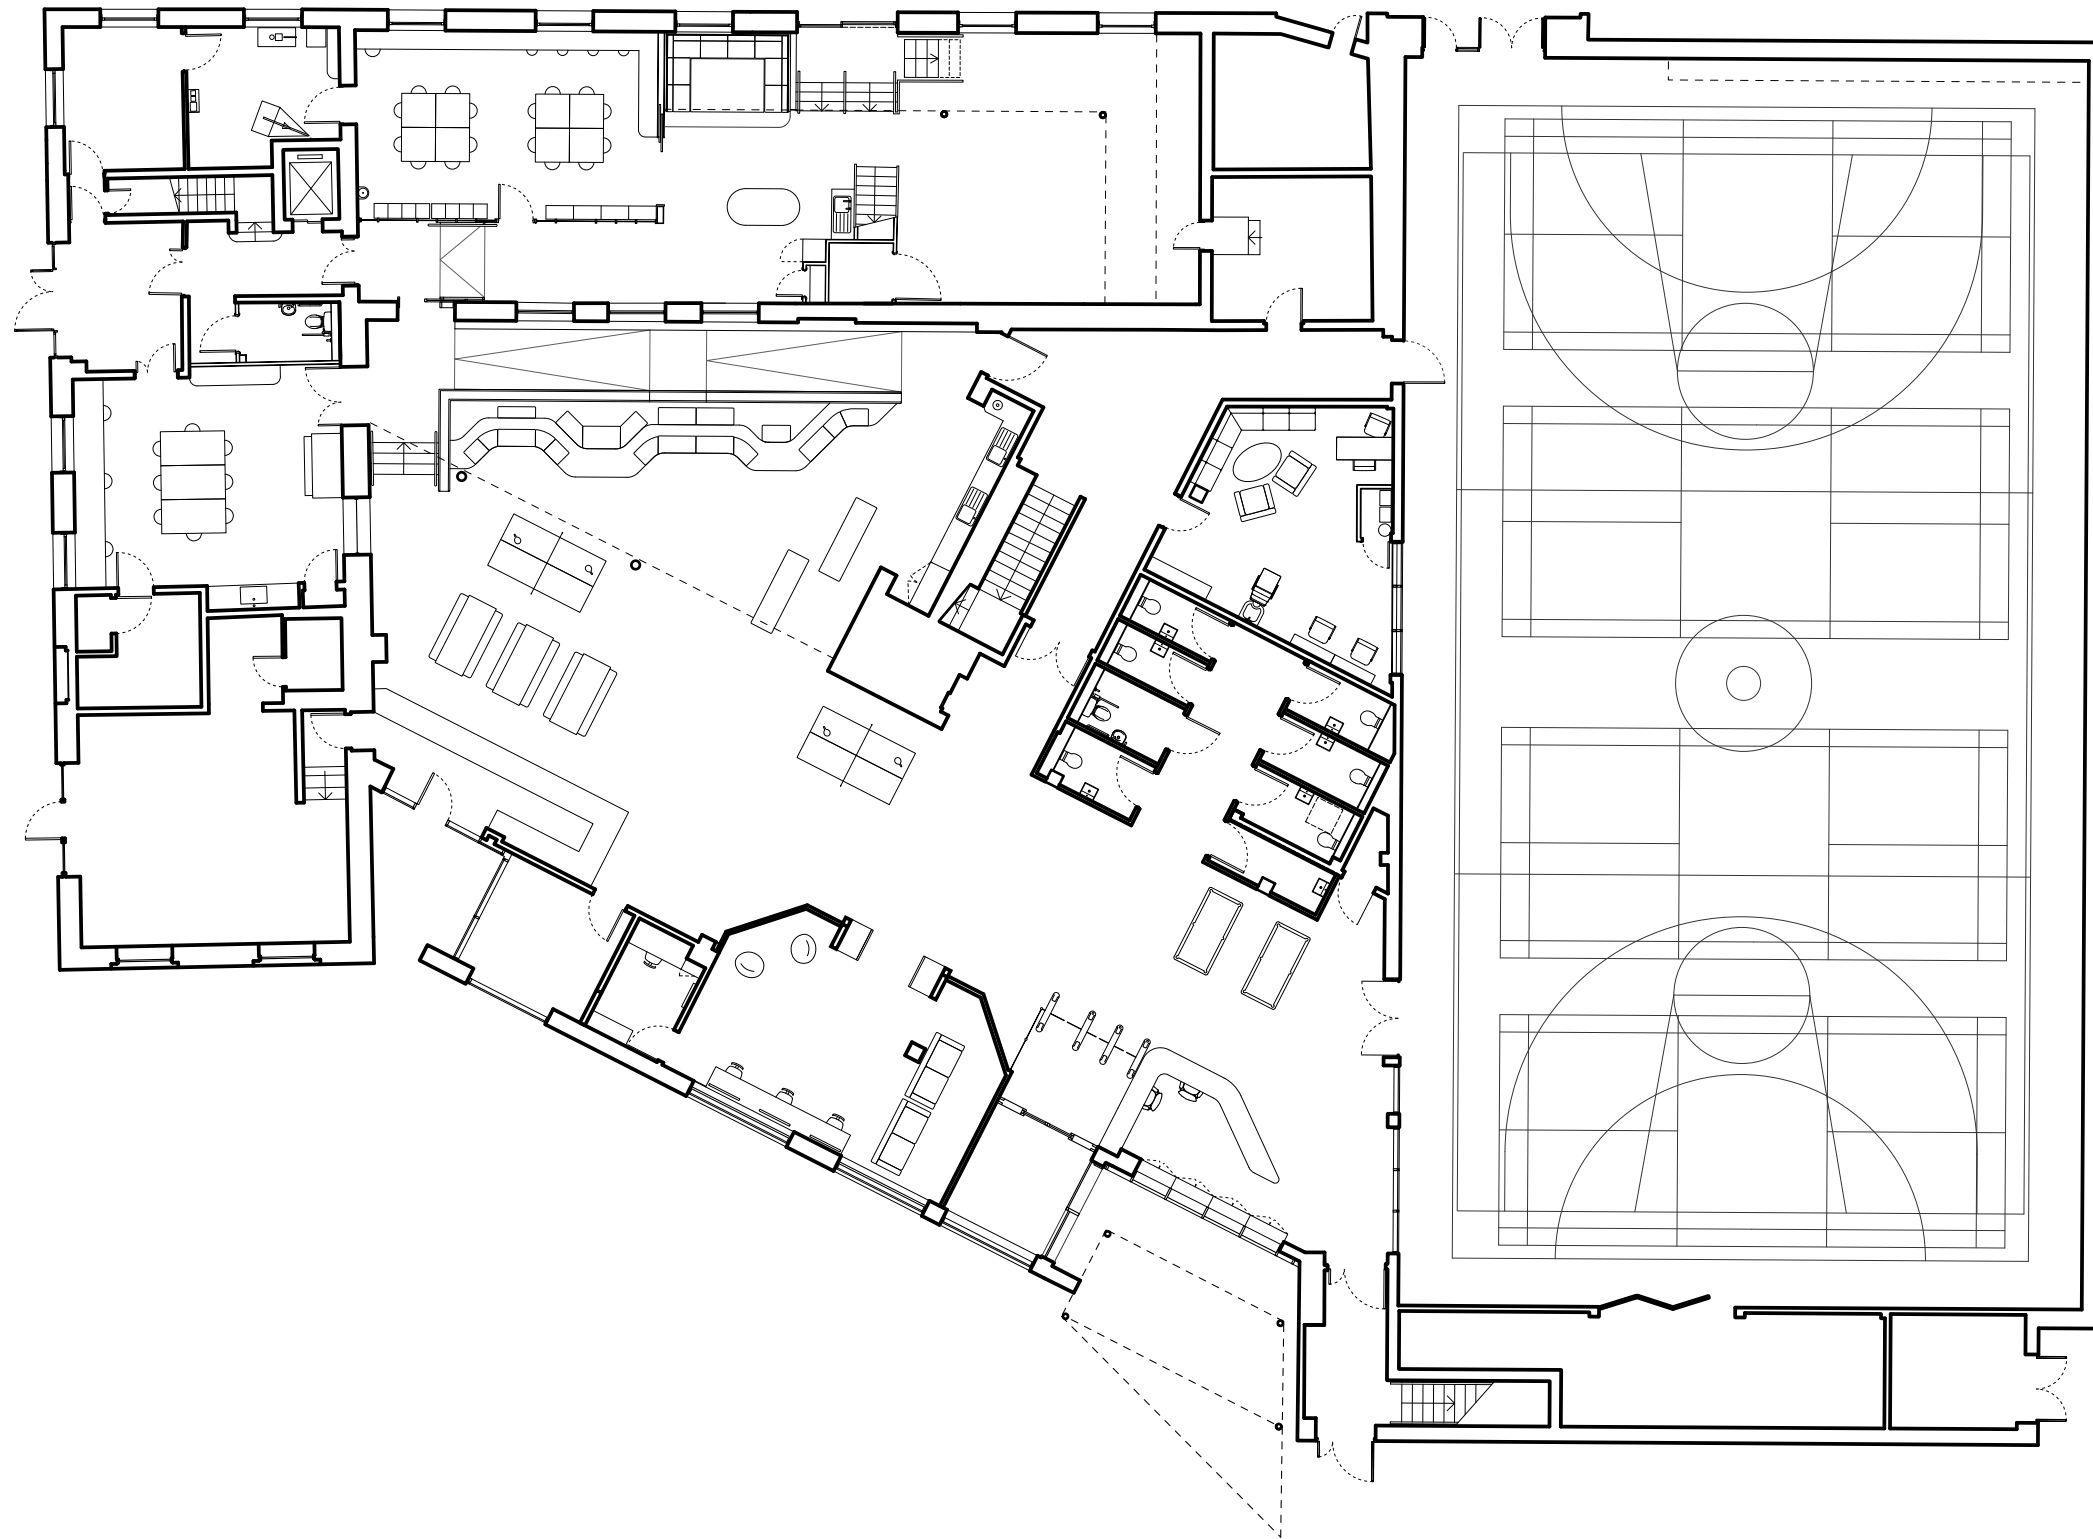



Proposed Ground Floor Plan

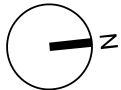




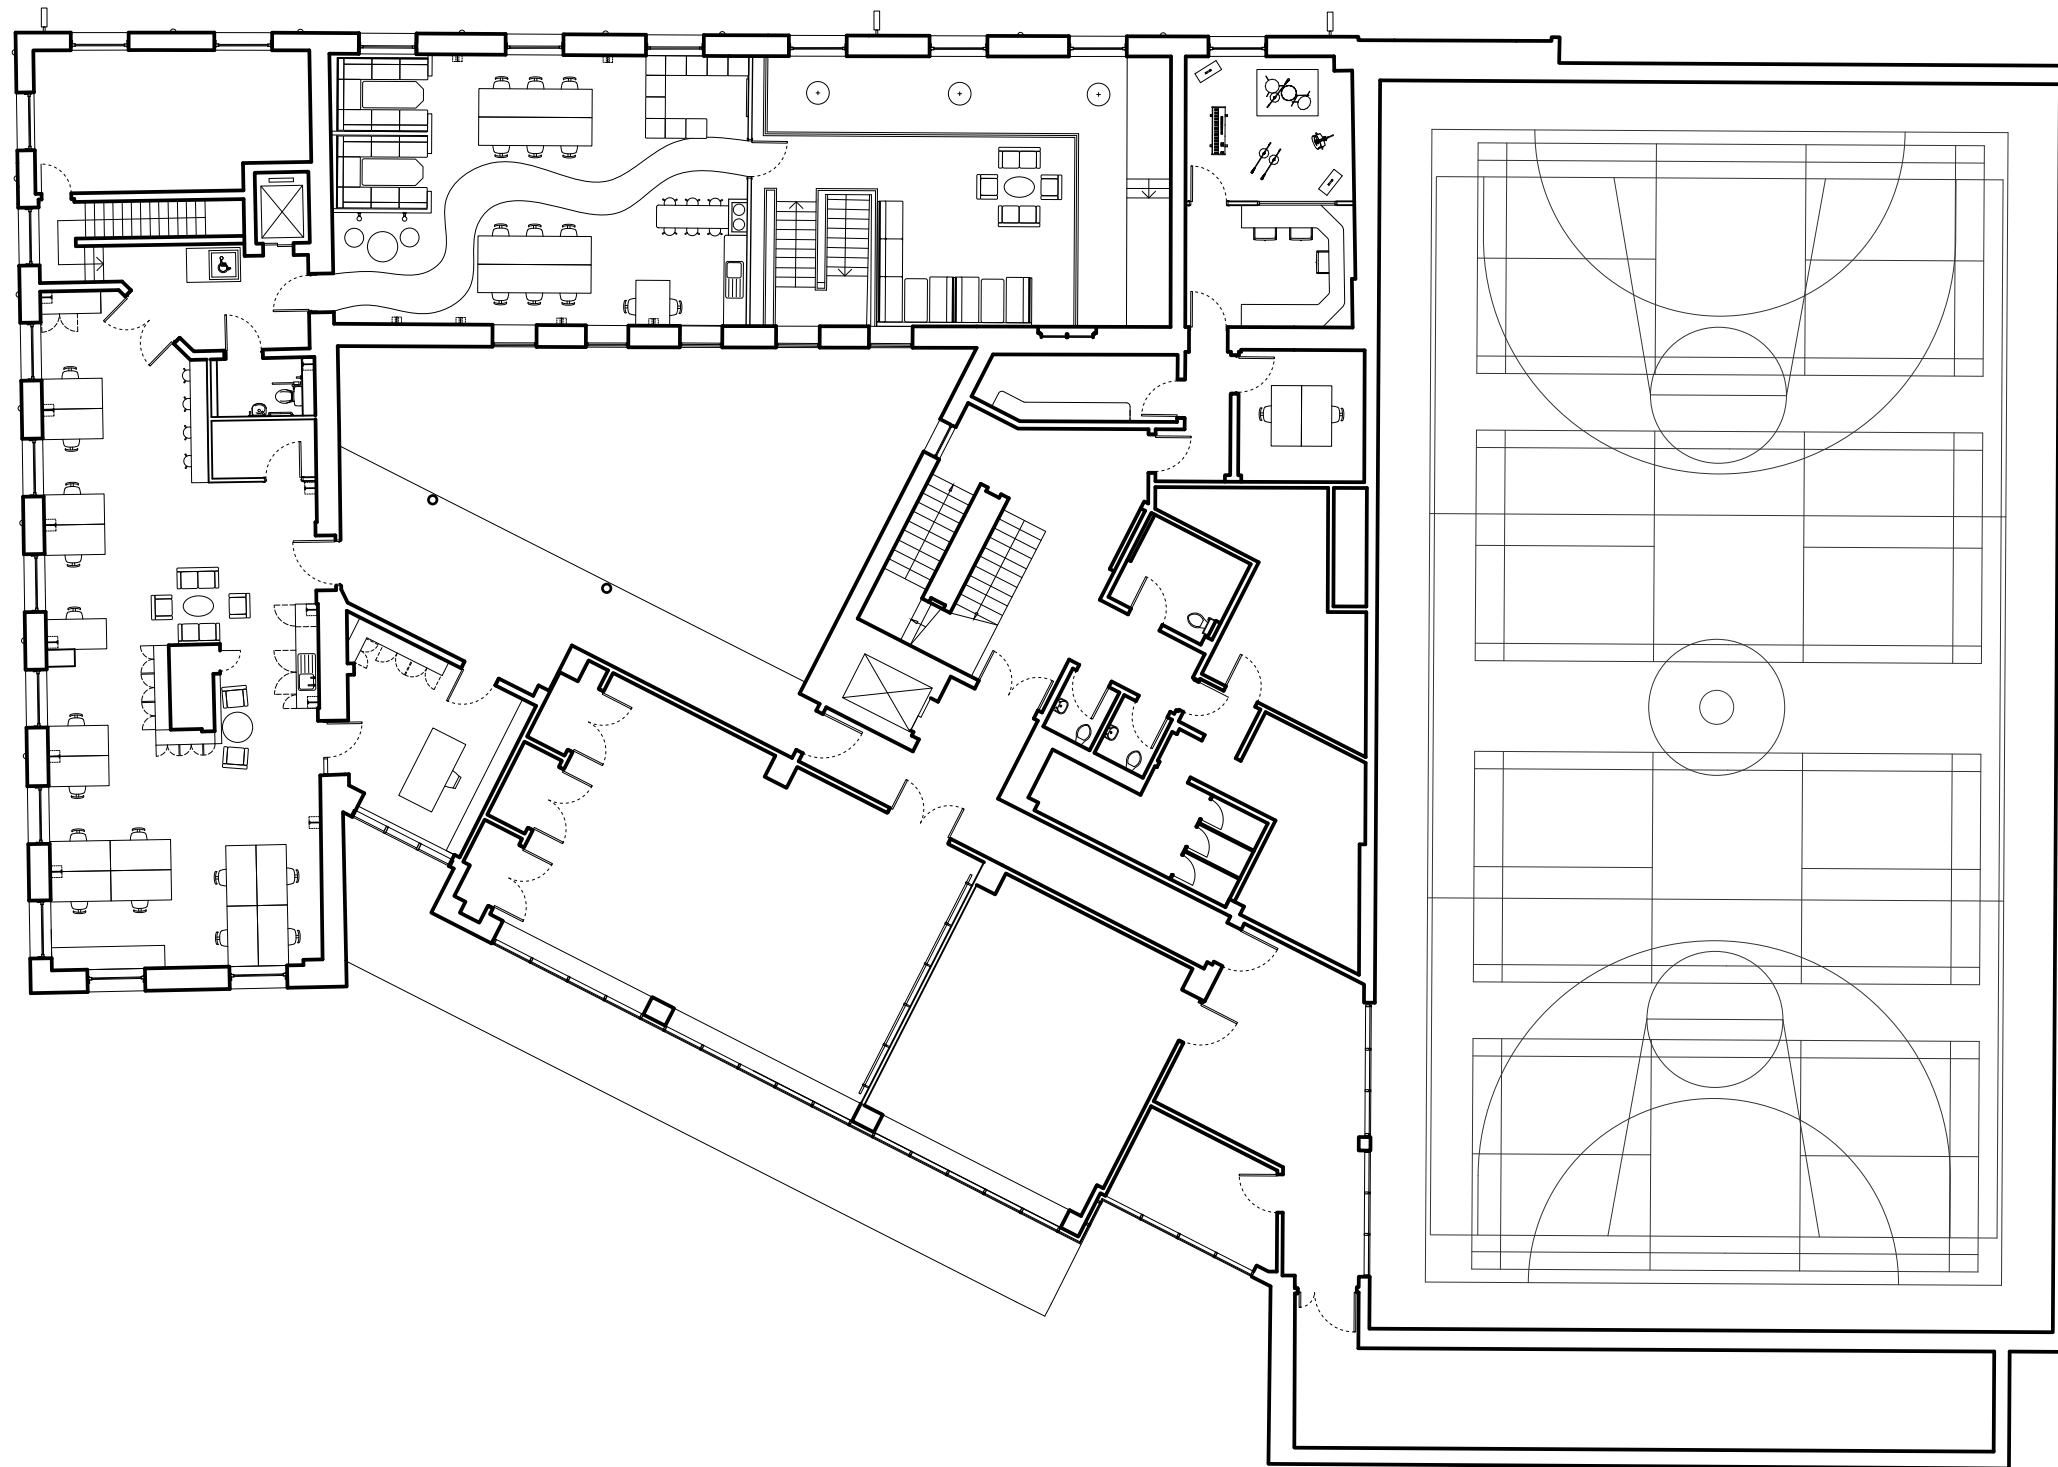


Proposed First Floor Plan

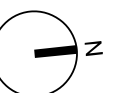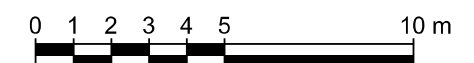

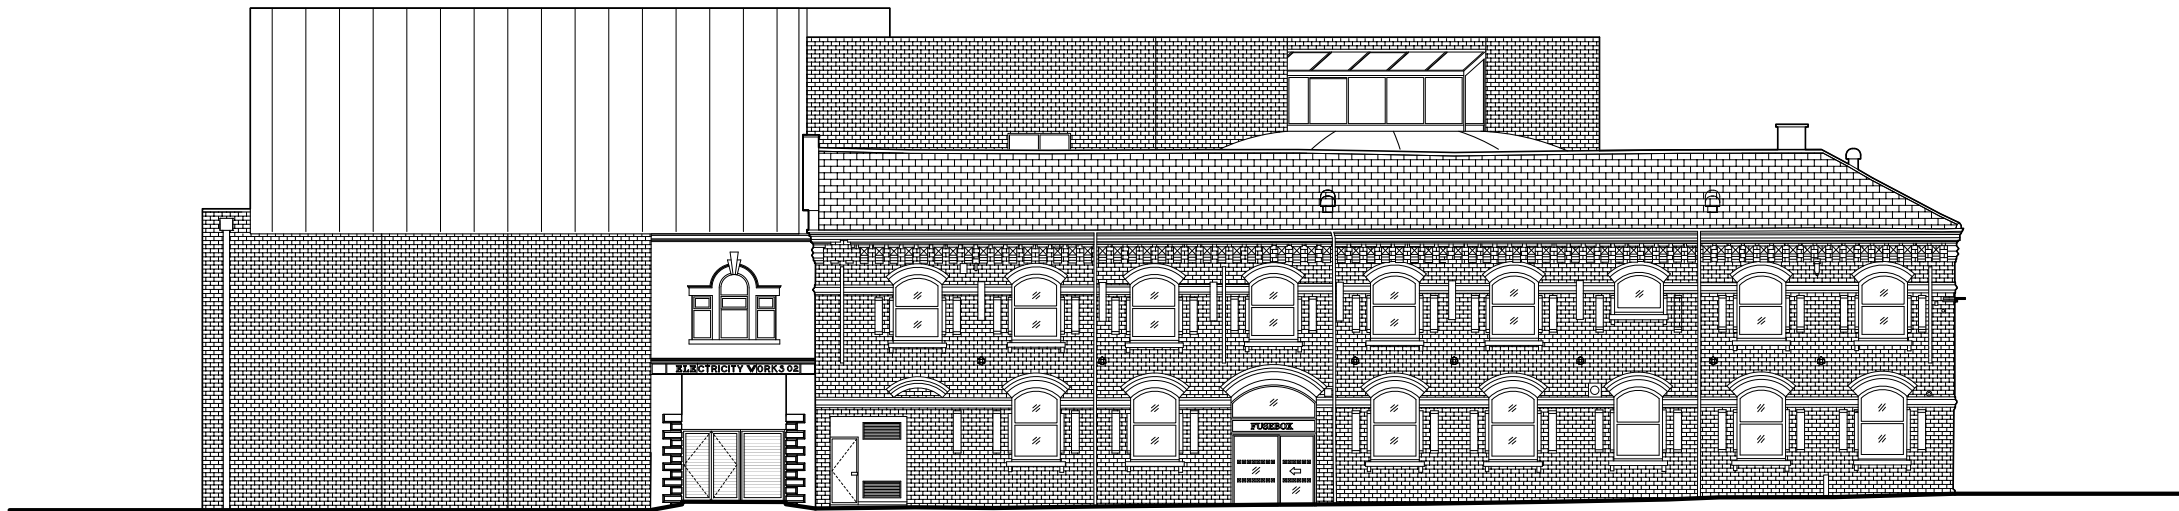


Proposed West Elevation

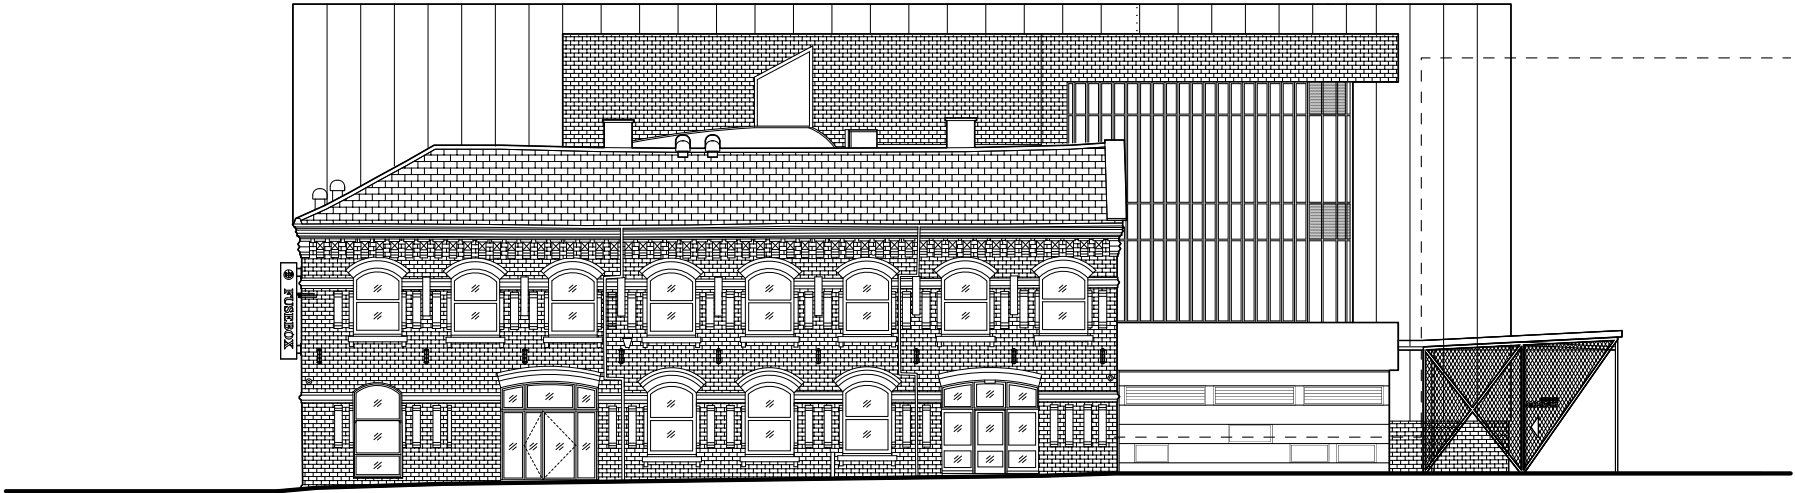

Proposed South Elevation






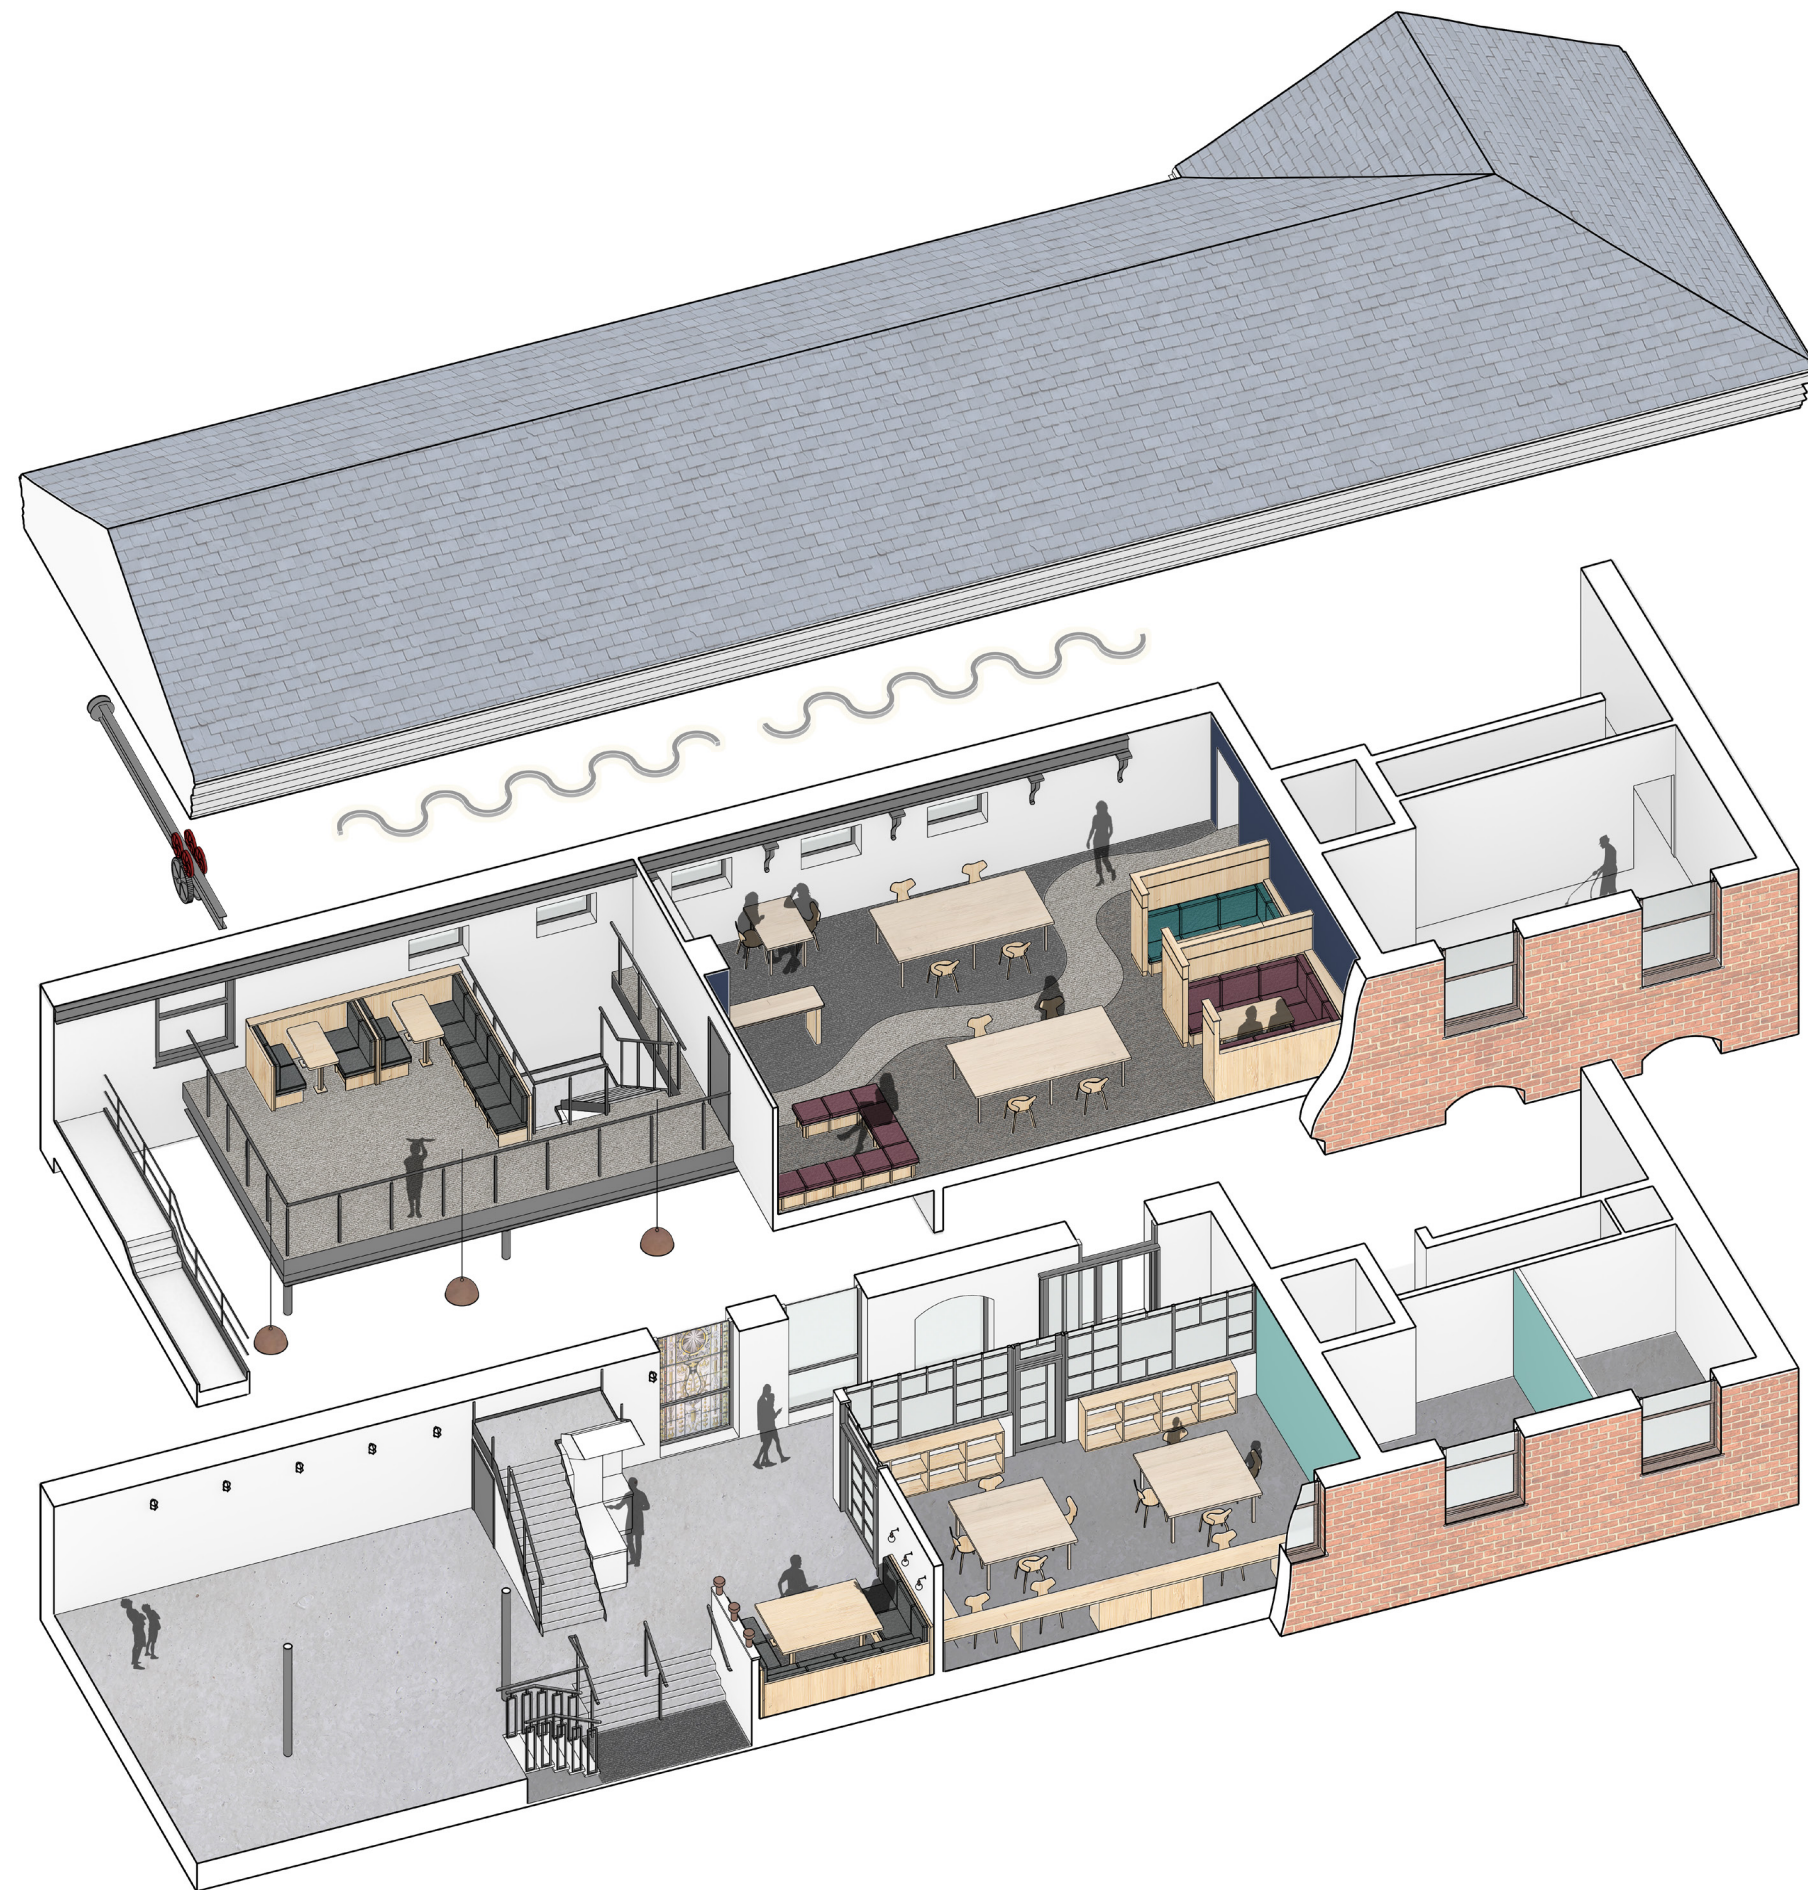


Axonometric View







Proposed Site Plan

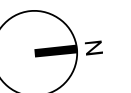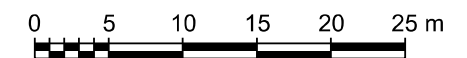







Proposed Site Plan

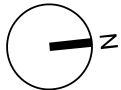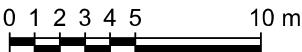




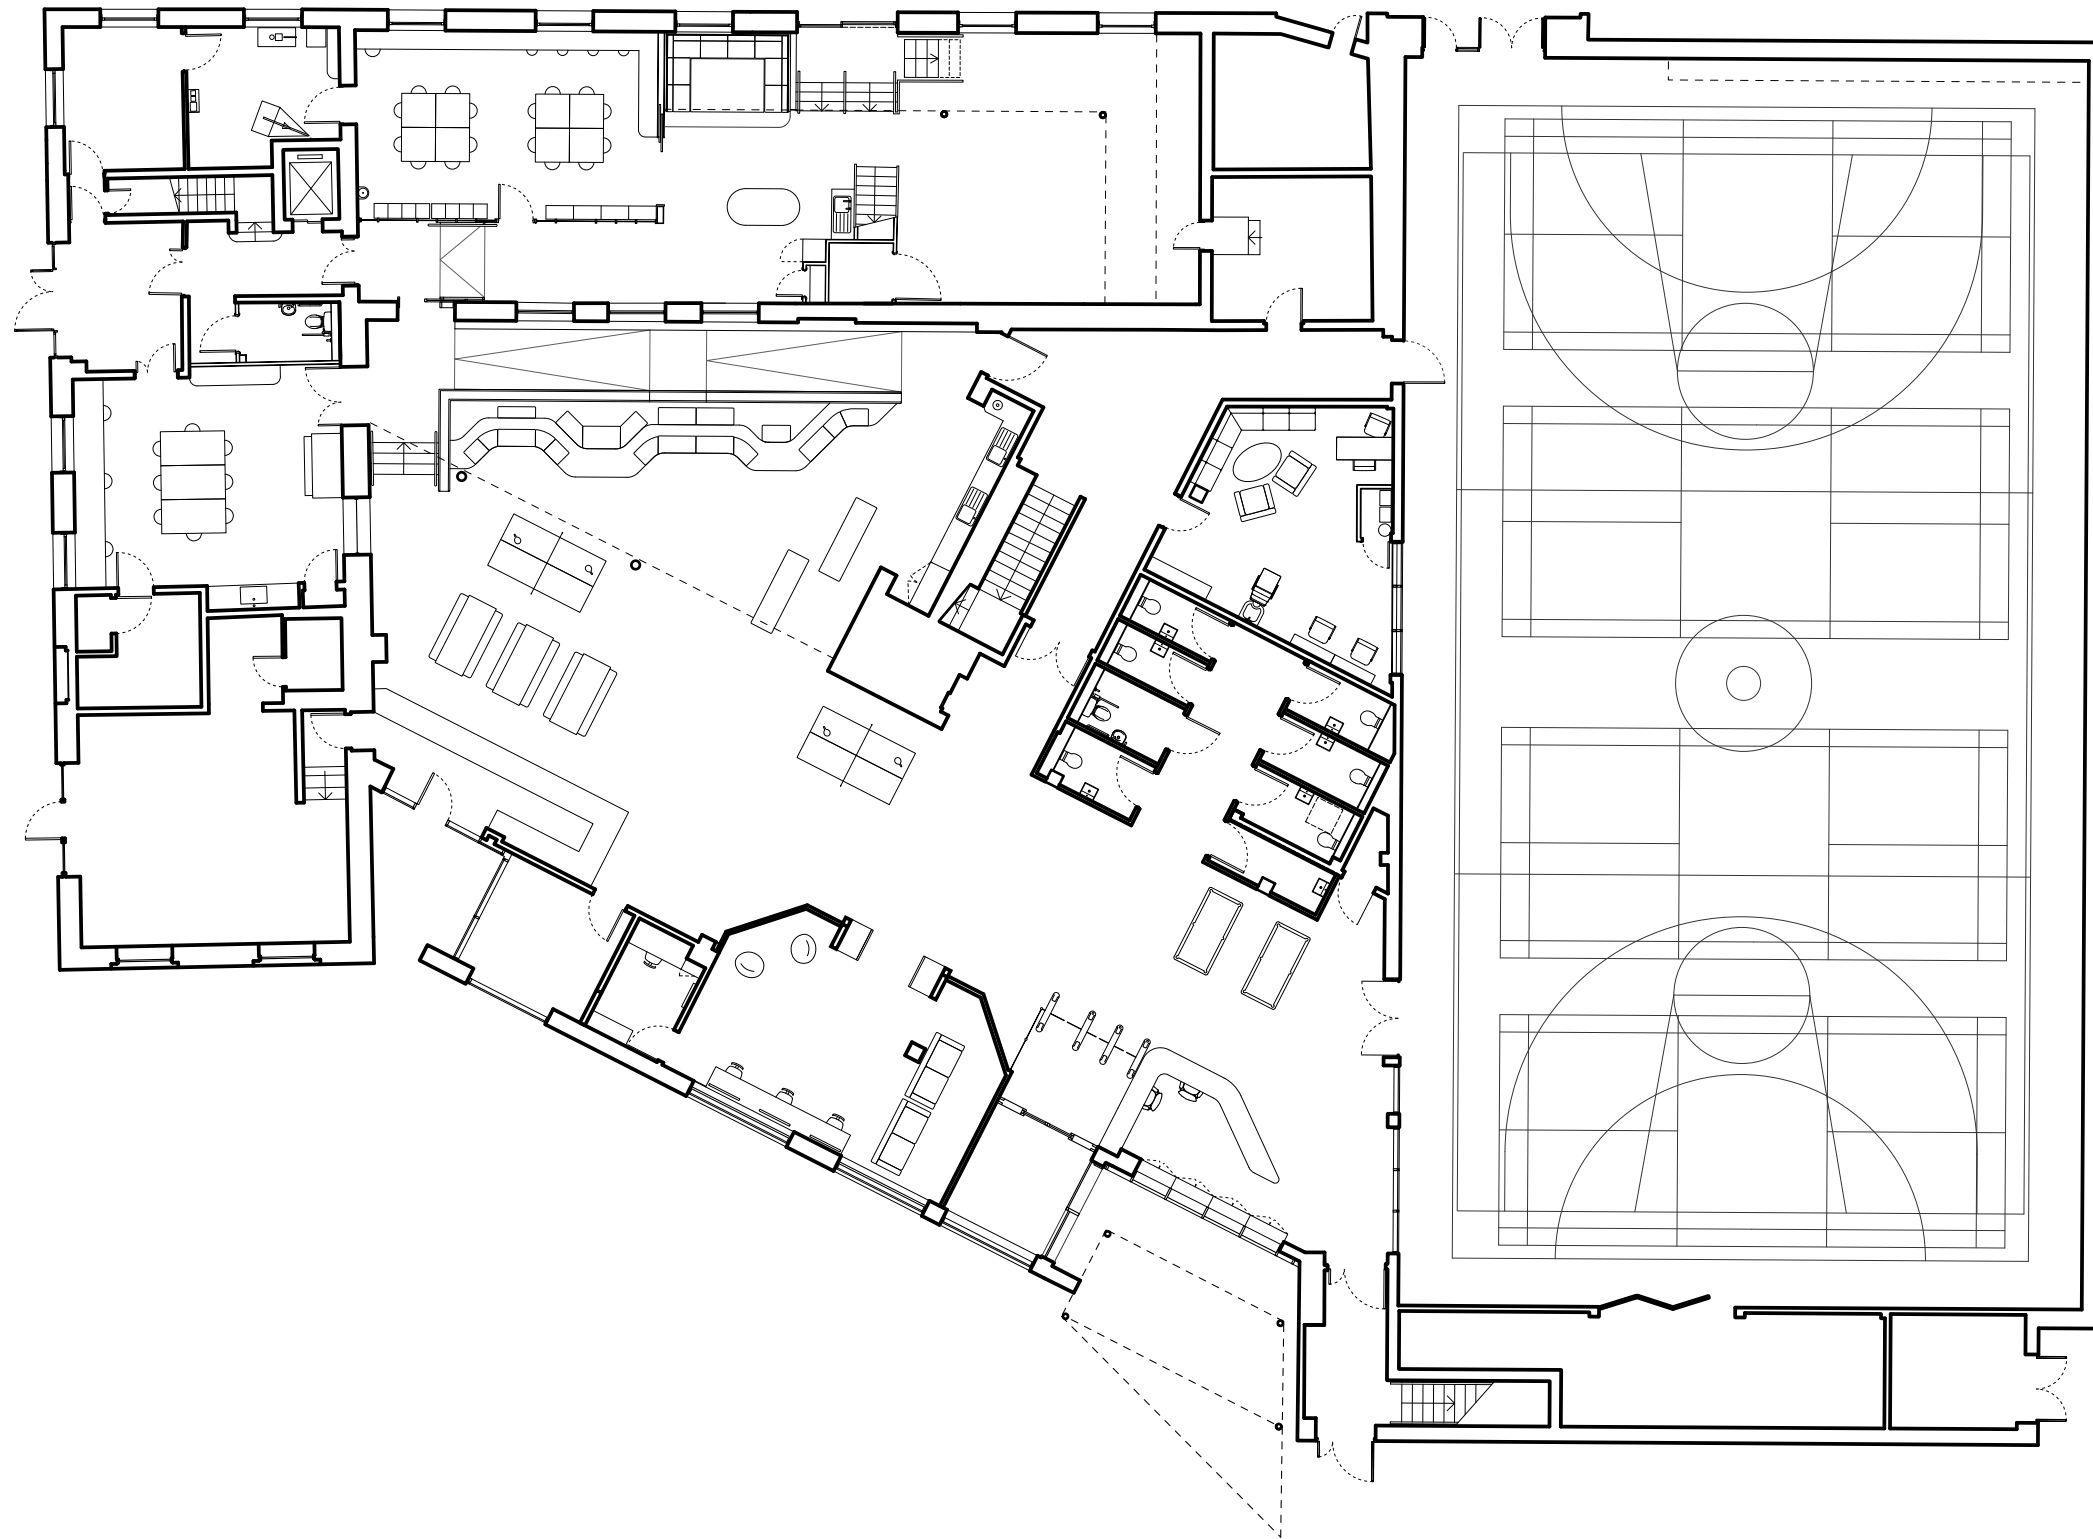



Proposed Ground Floor Plan

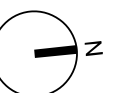




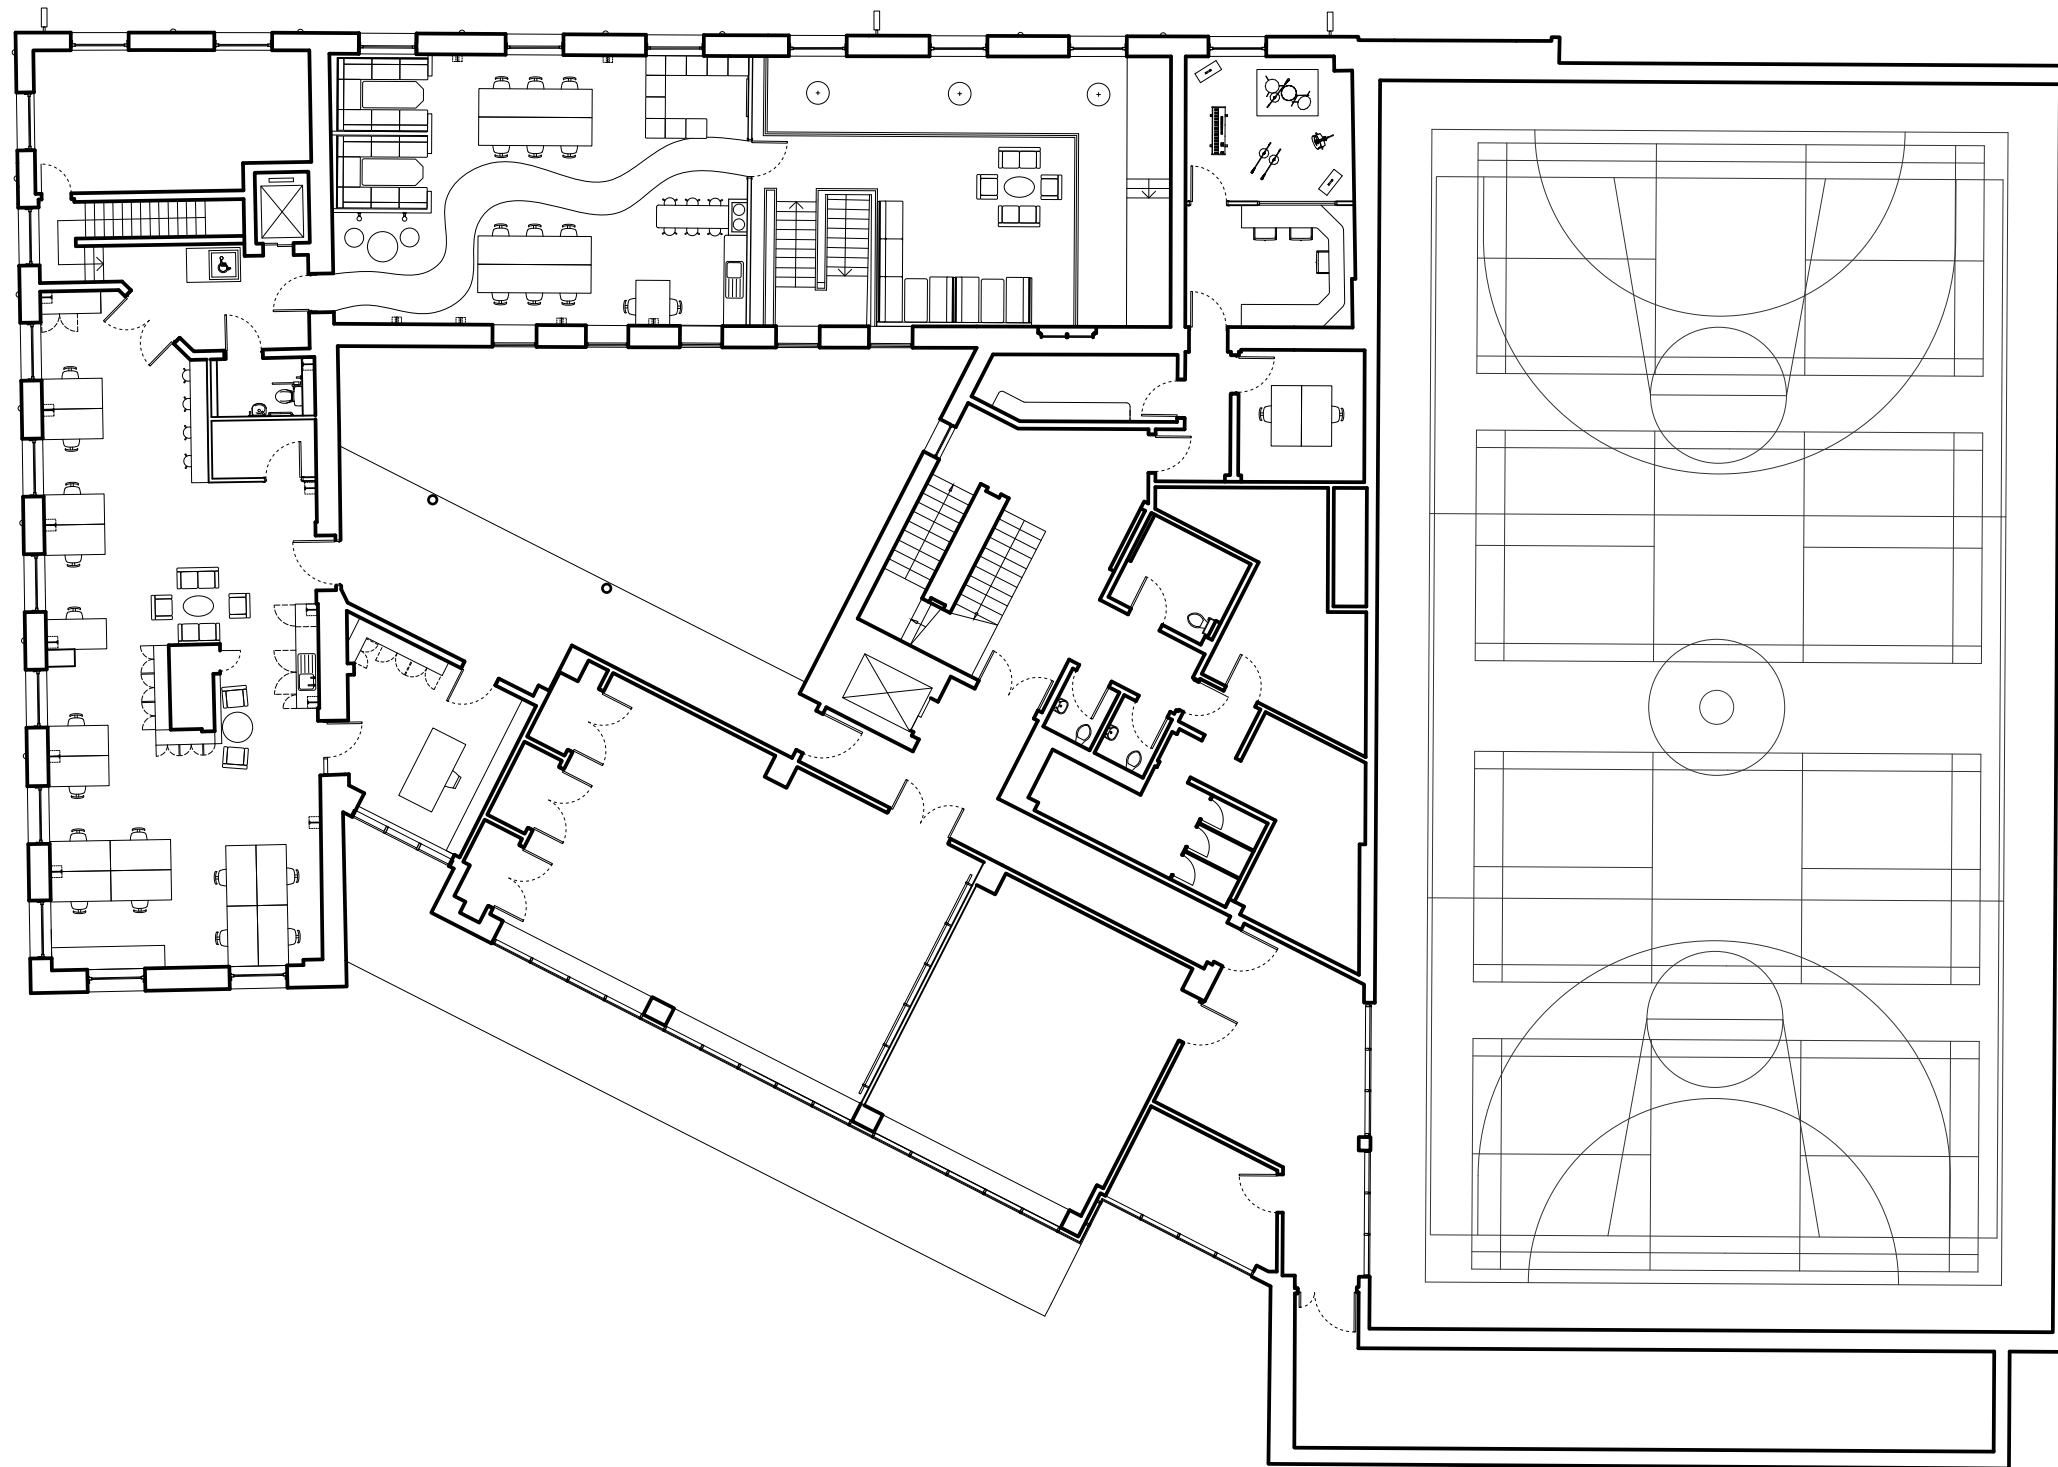


Proposed First Floor Plan

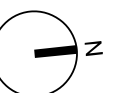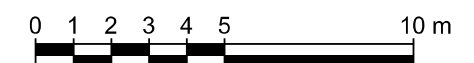

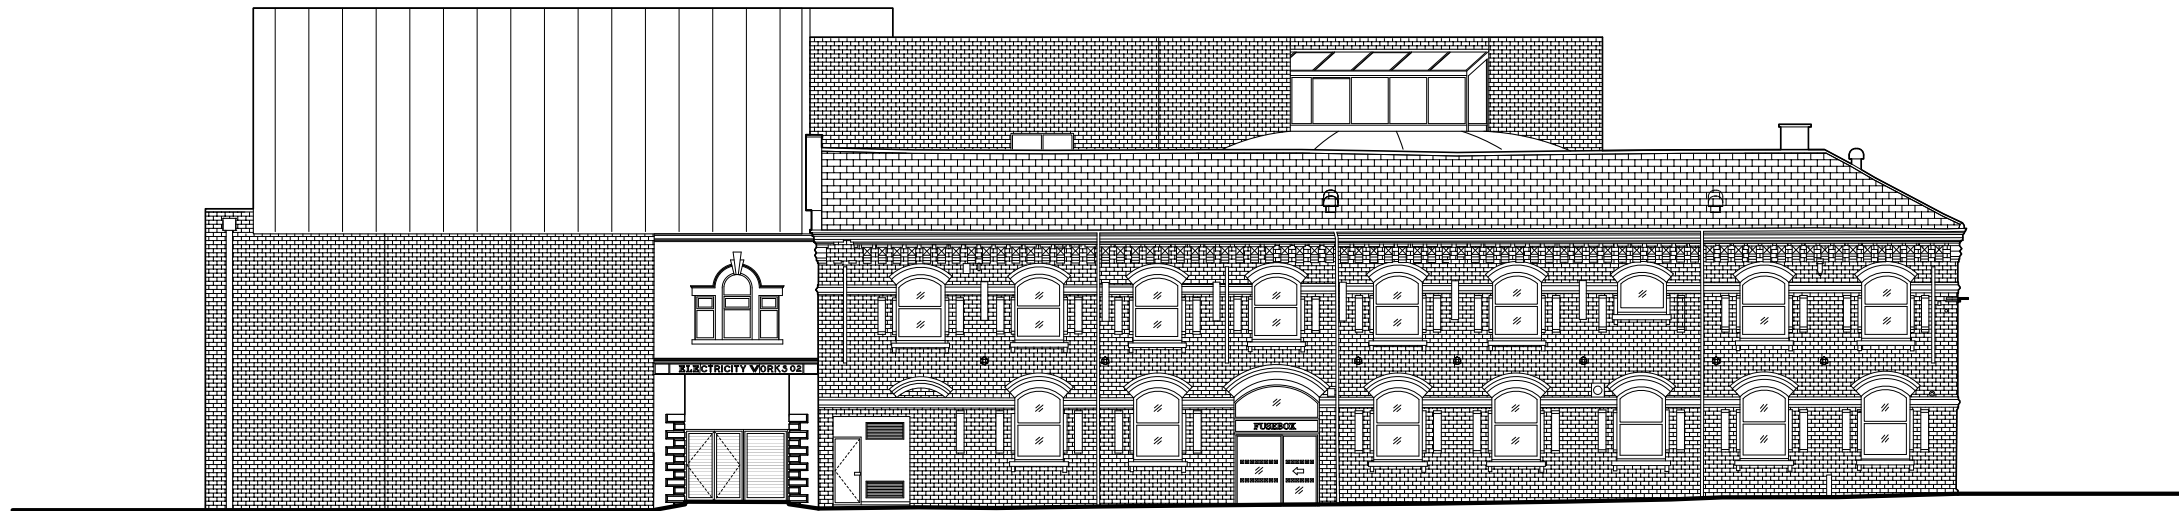


Proposed West Elevation

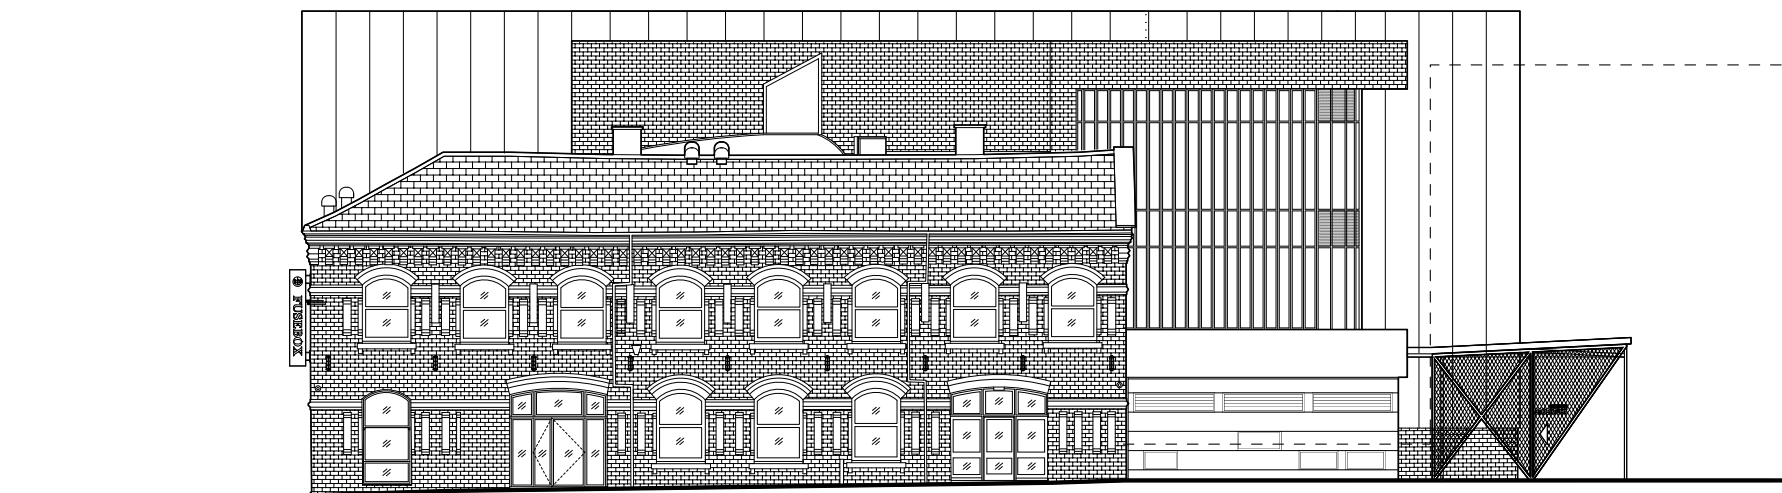

Proposed South Elevation





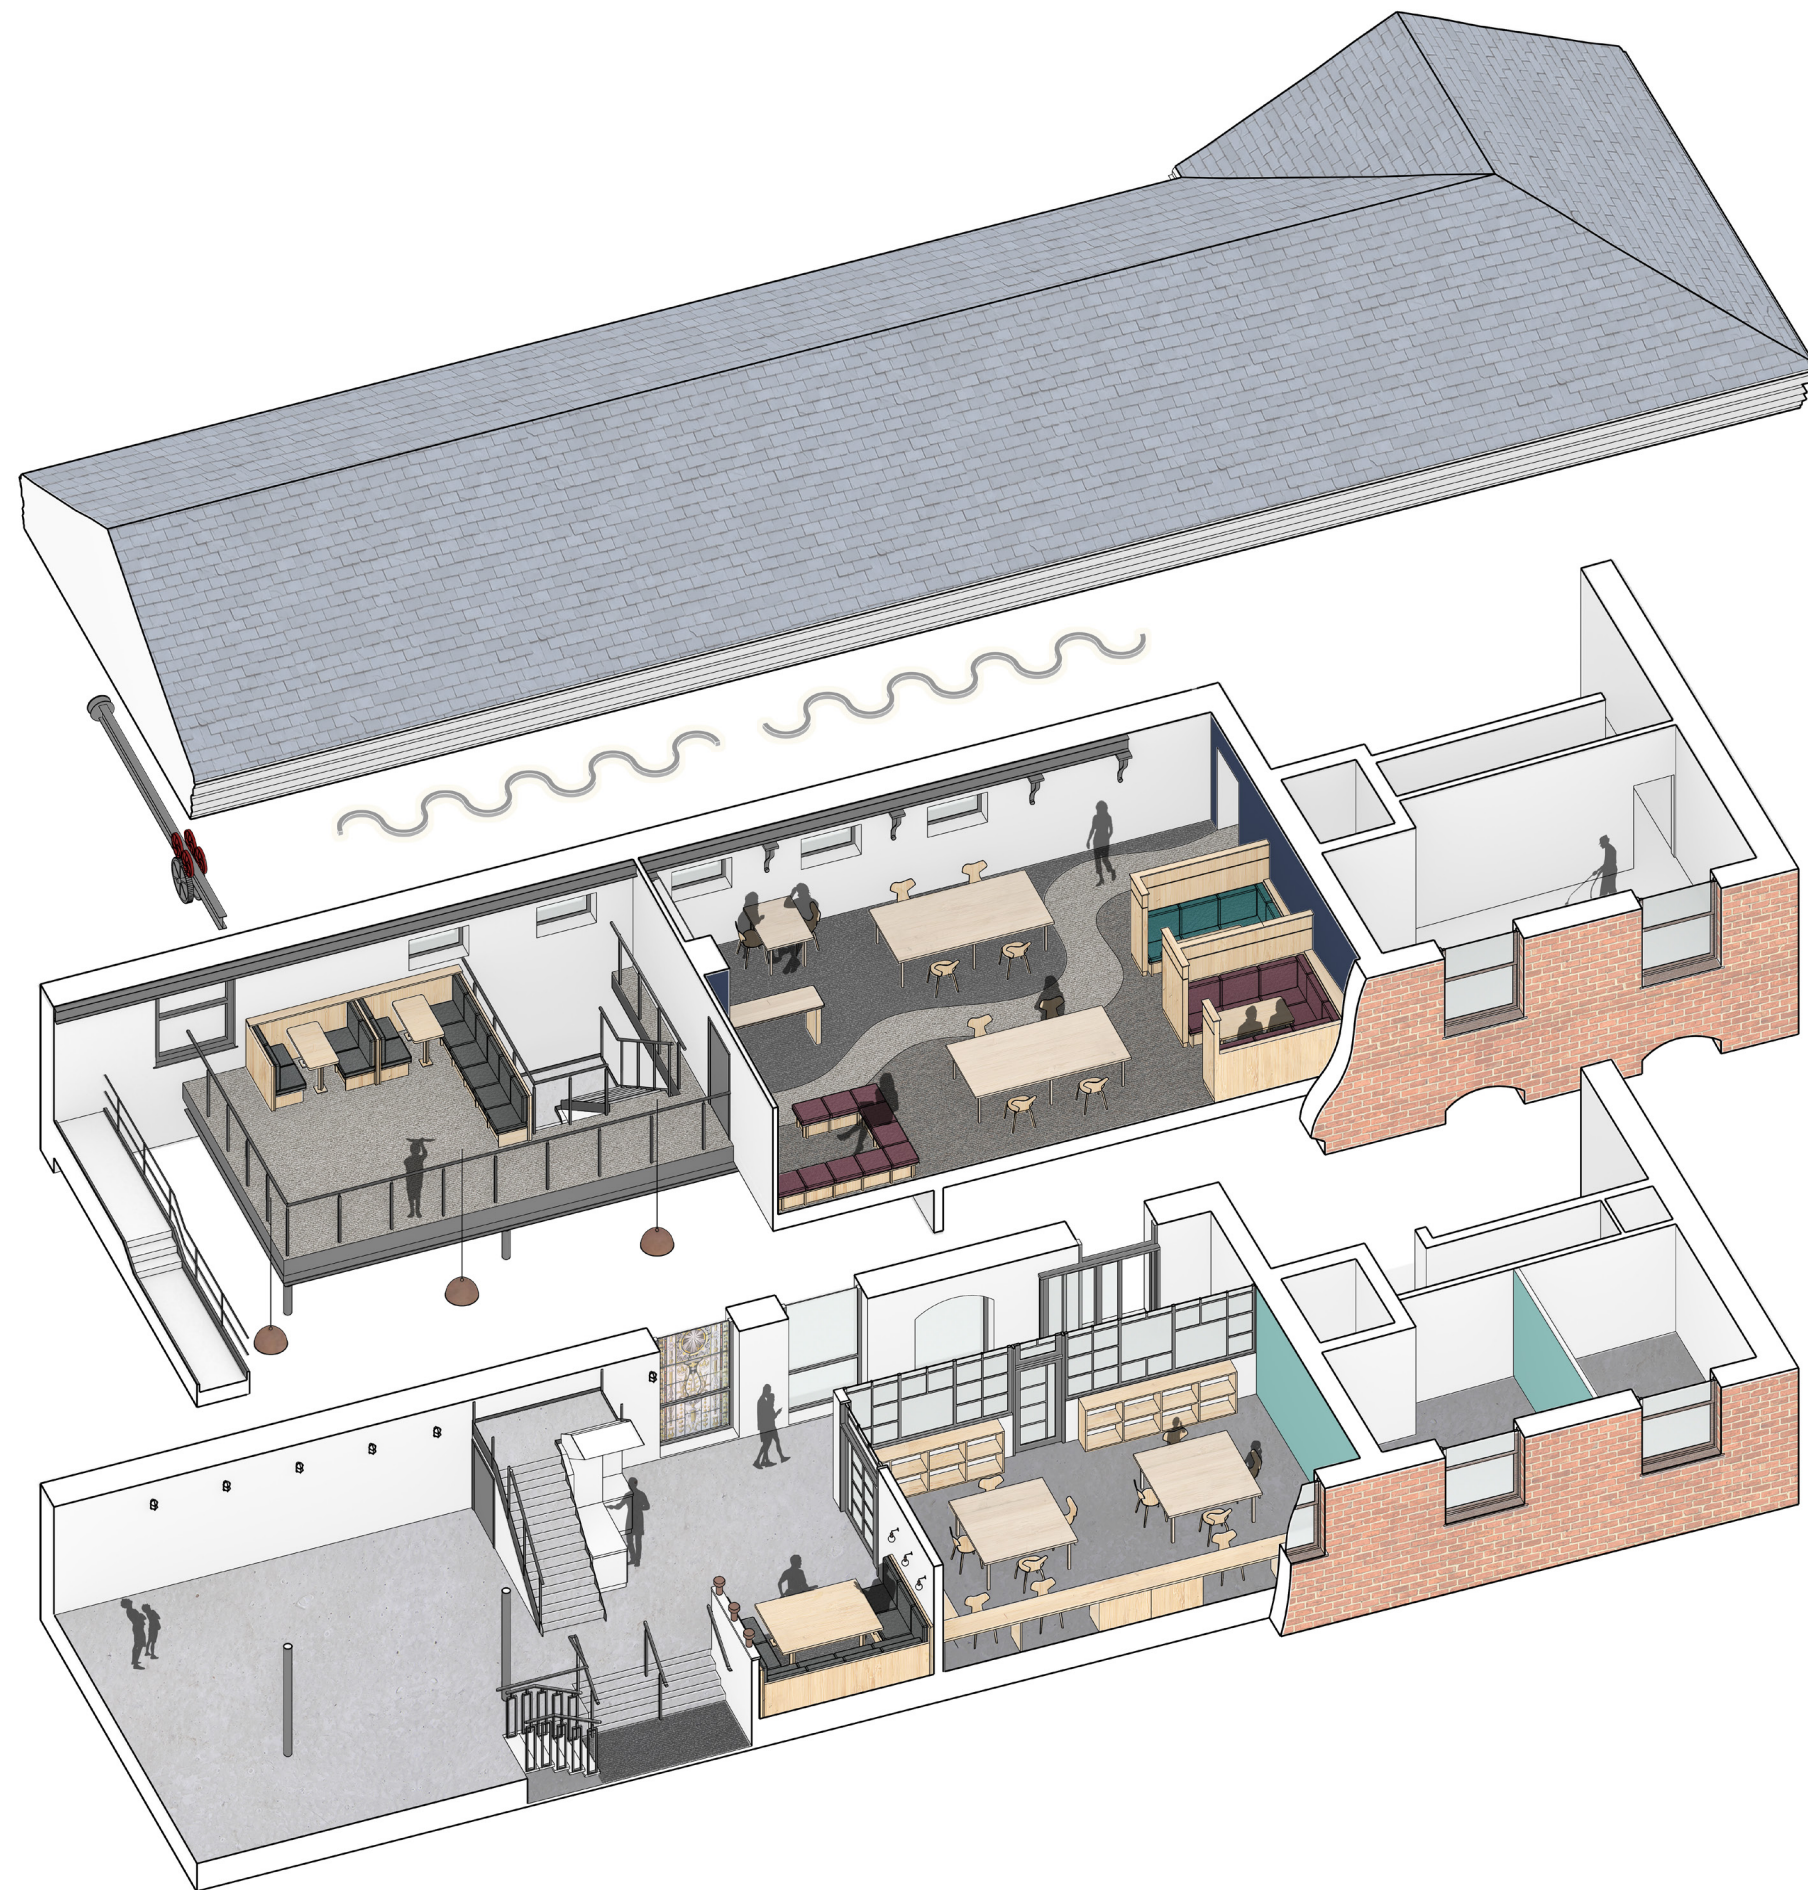

Axonometric View