

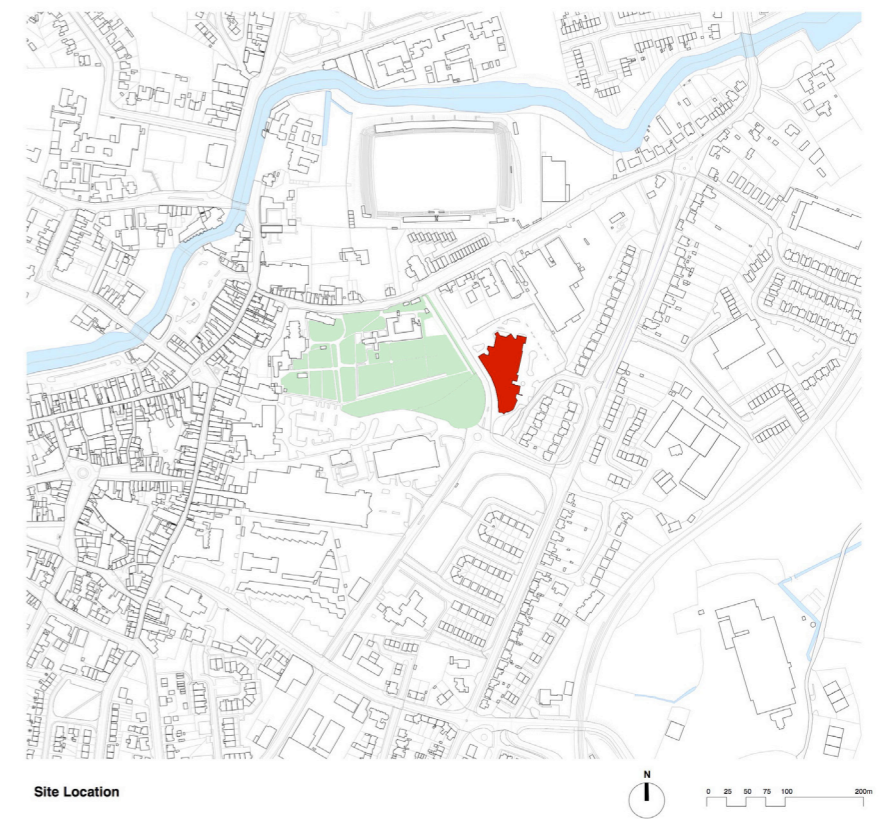


DeValera Library + Súil Art Gallery Ennis Co Clare Ireland

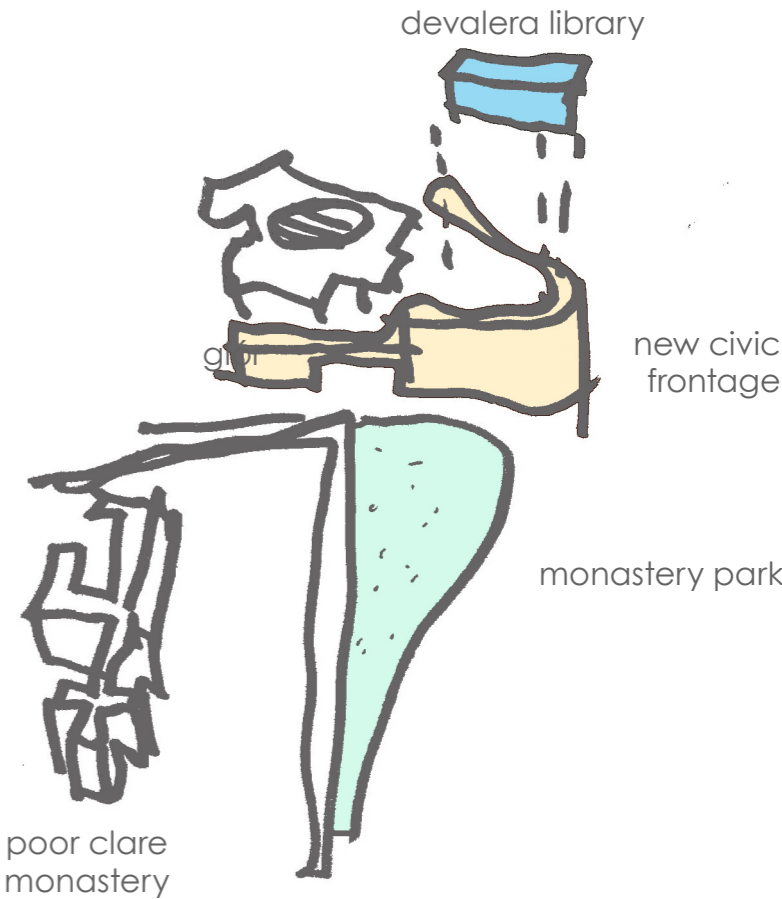


Site Plan & Location Plan

DeValera Library + Súil Art Gallery
Ennis Co Clare Ireland

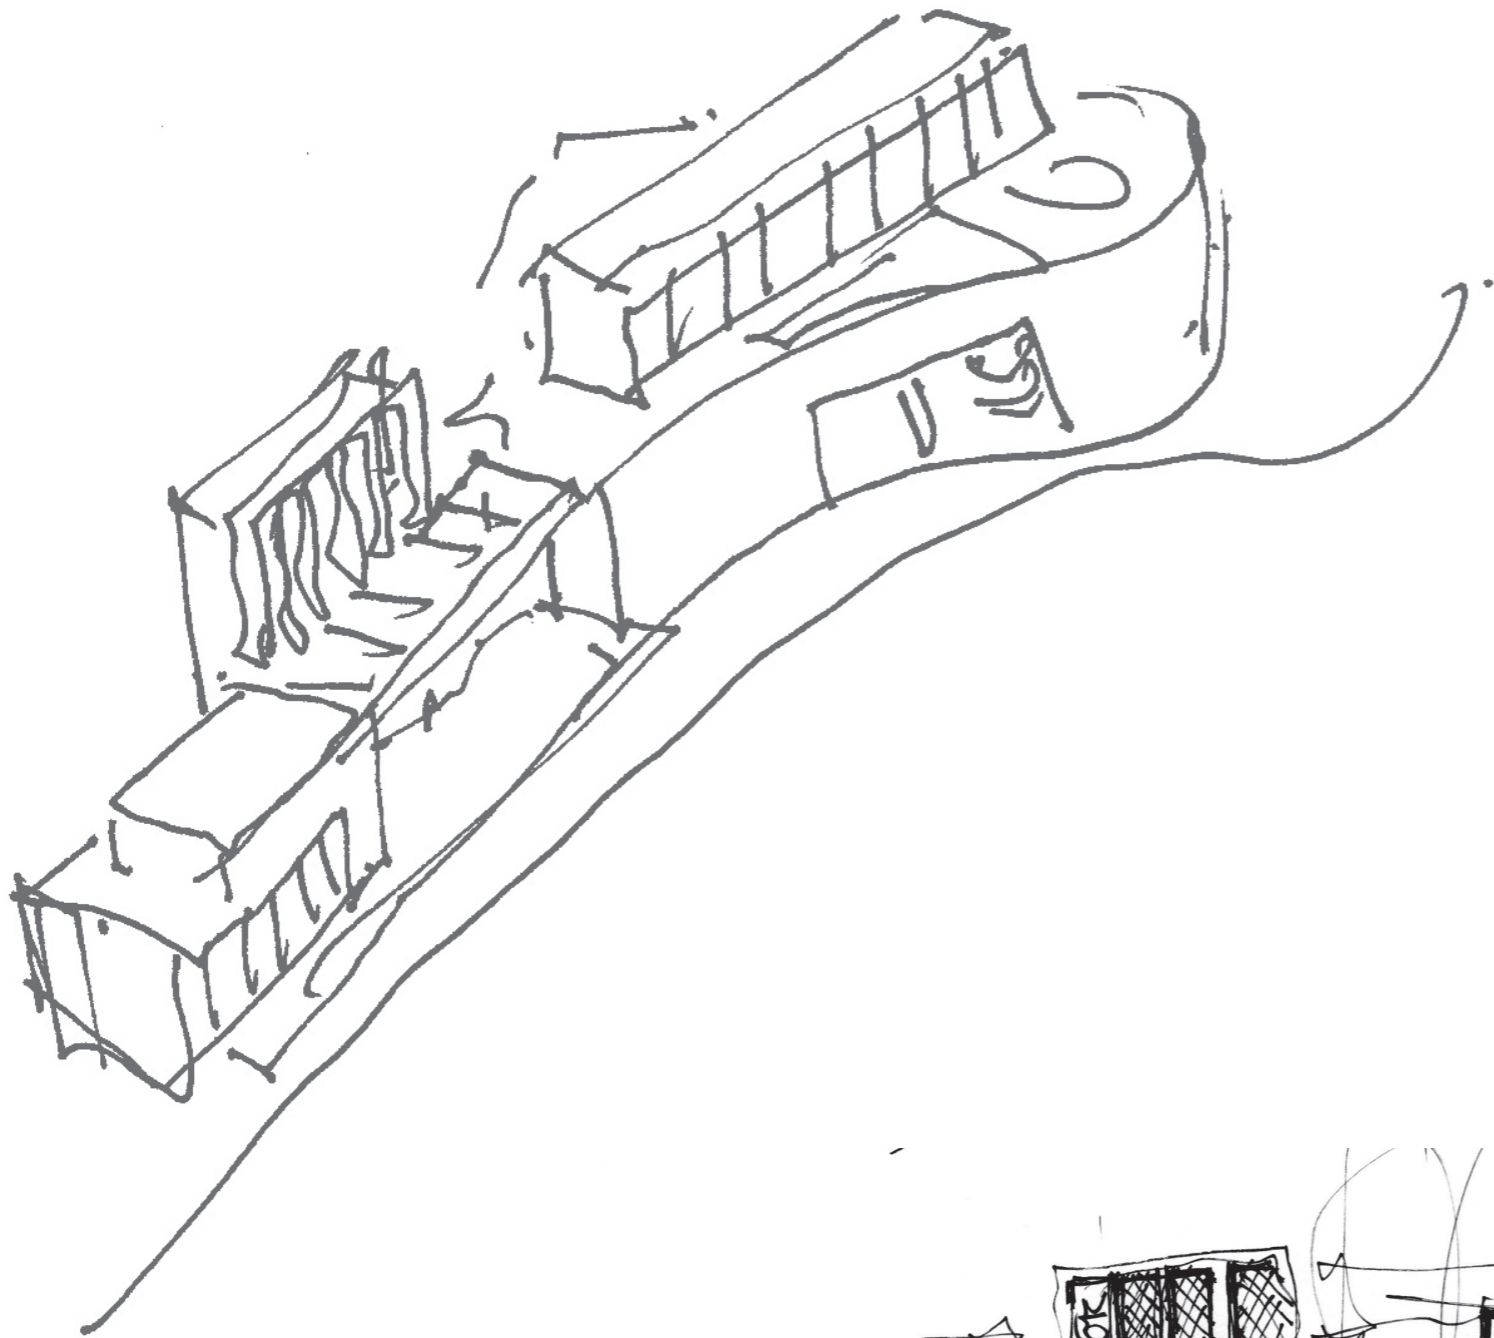

urban concept diagram


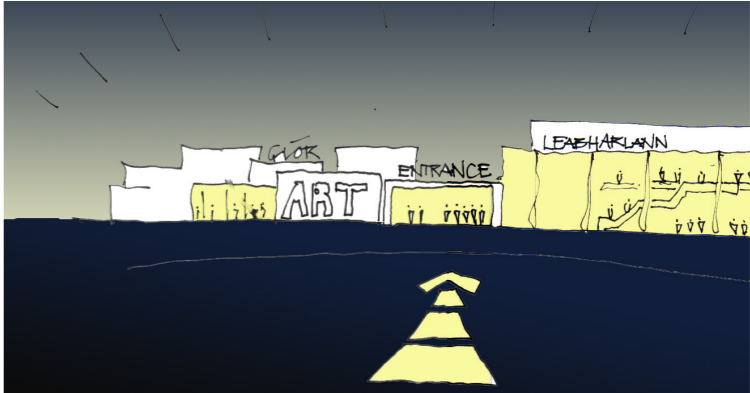


Kevin

Generative Concept Sketches


DeValera Library + Súiil Art Gallery
Ennis Co Clare Ireland

keith williams architects

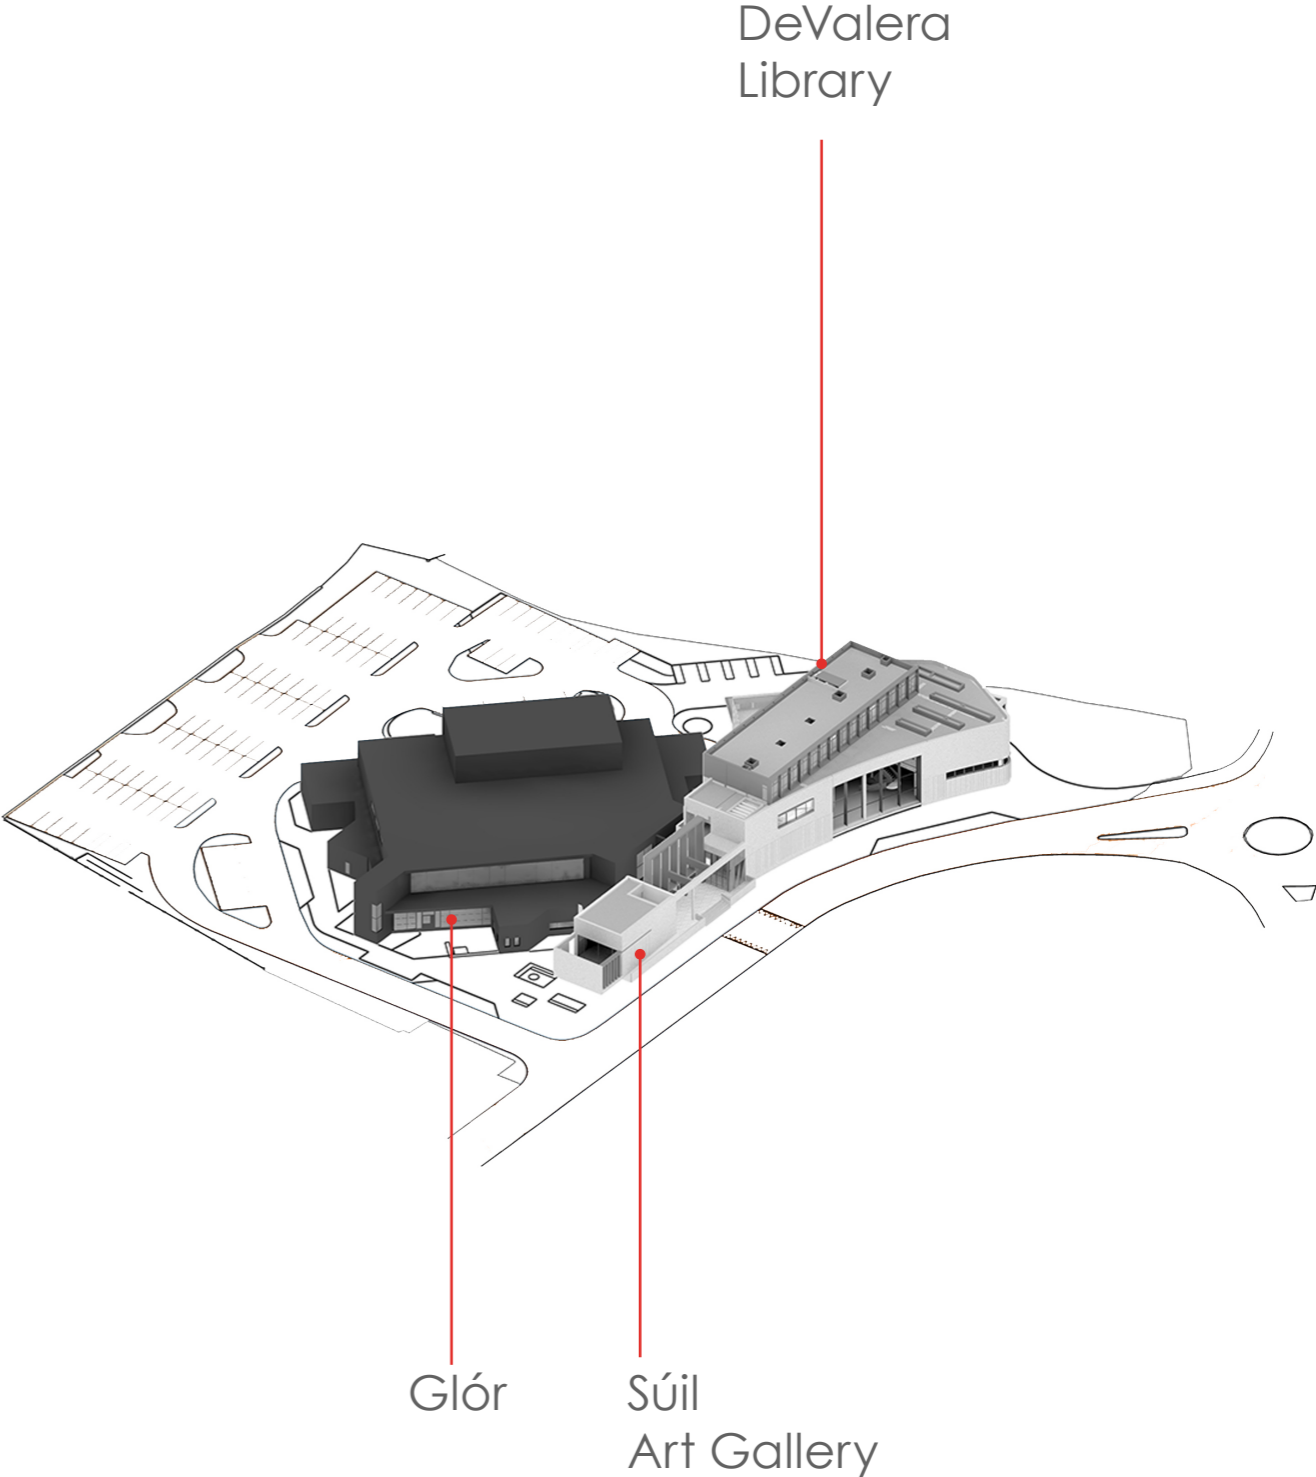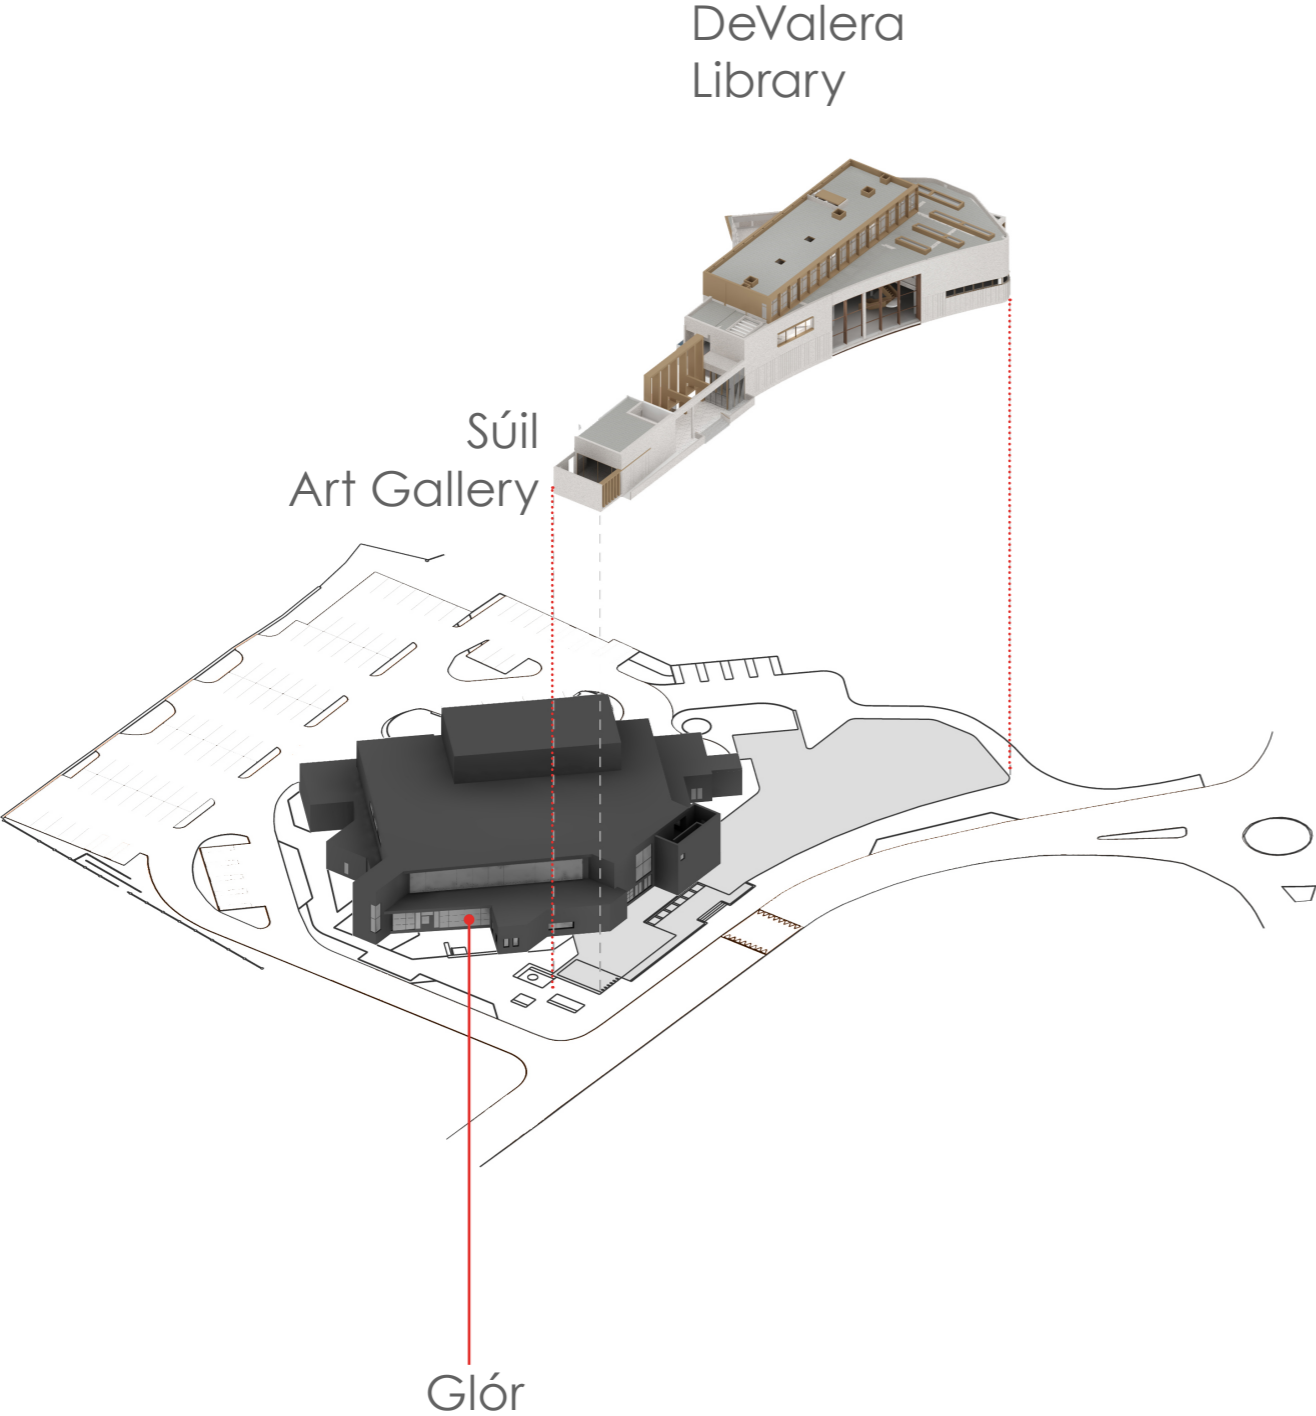

Axonometric Diagram of Glór, DeValera Library + Súiil


DeValera Library + Súil Art Gallery
Ennis Co Clare Ireland

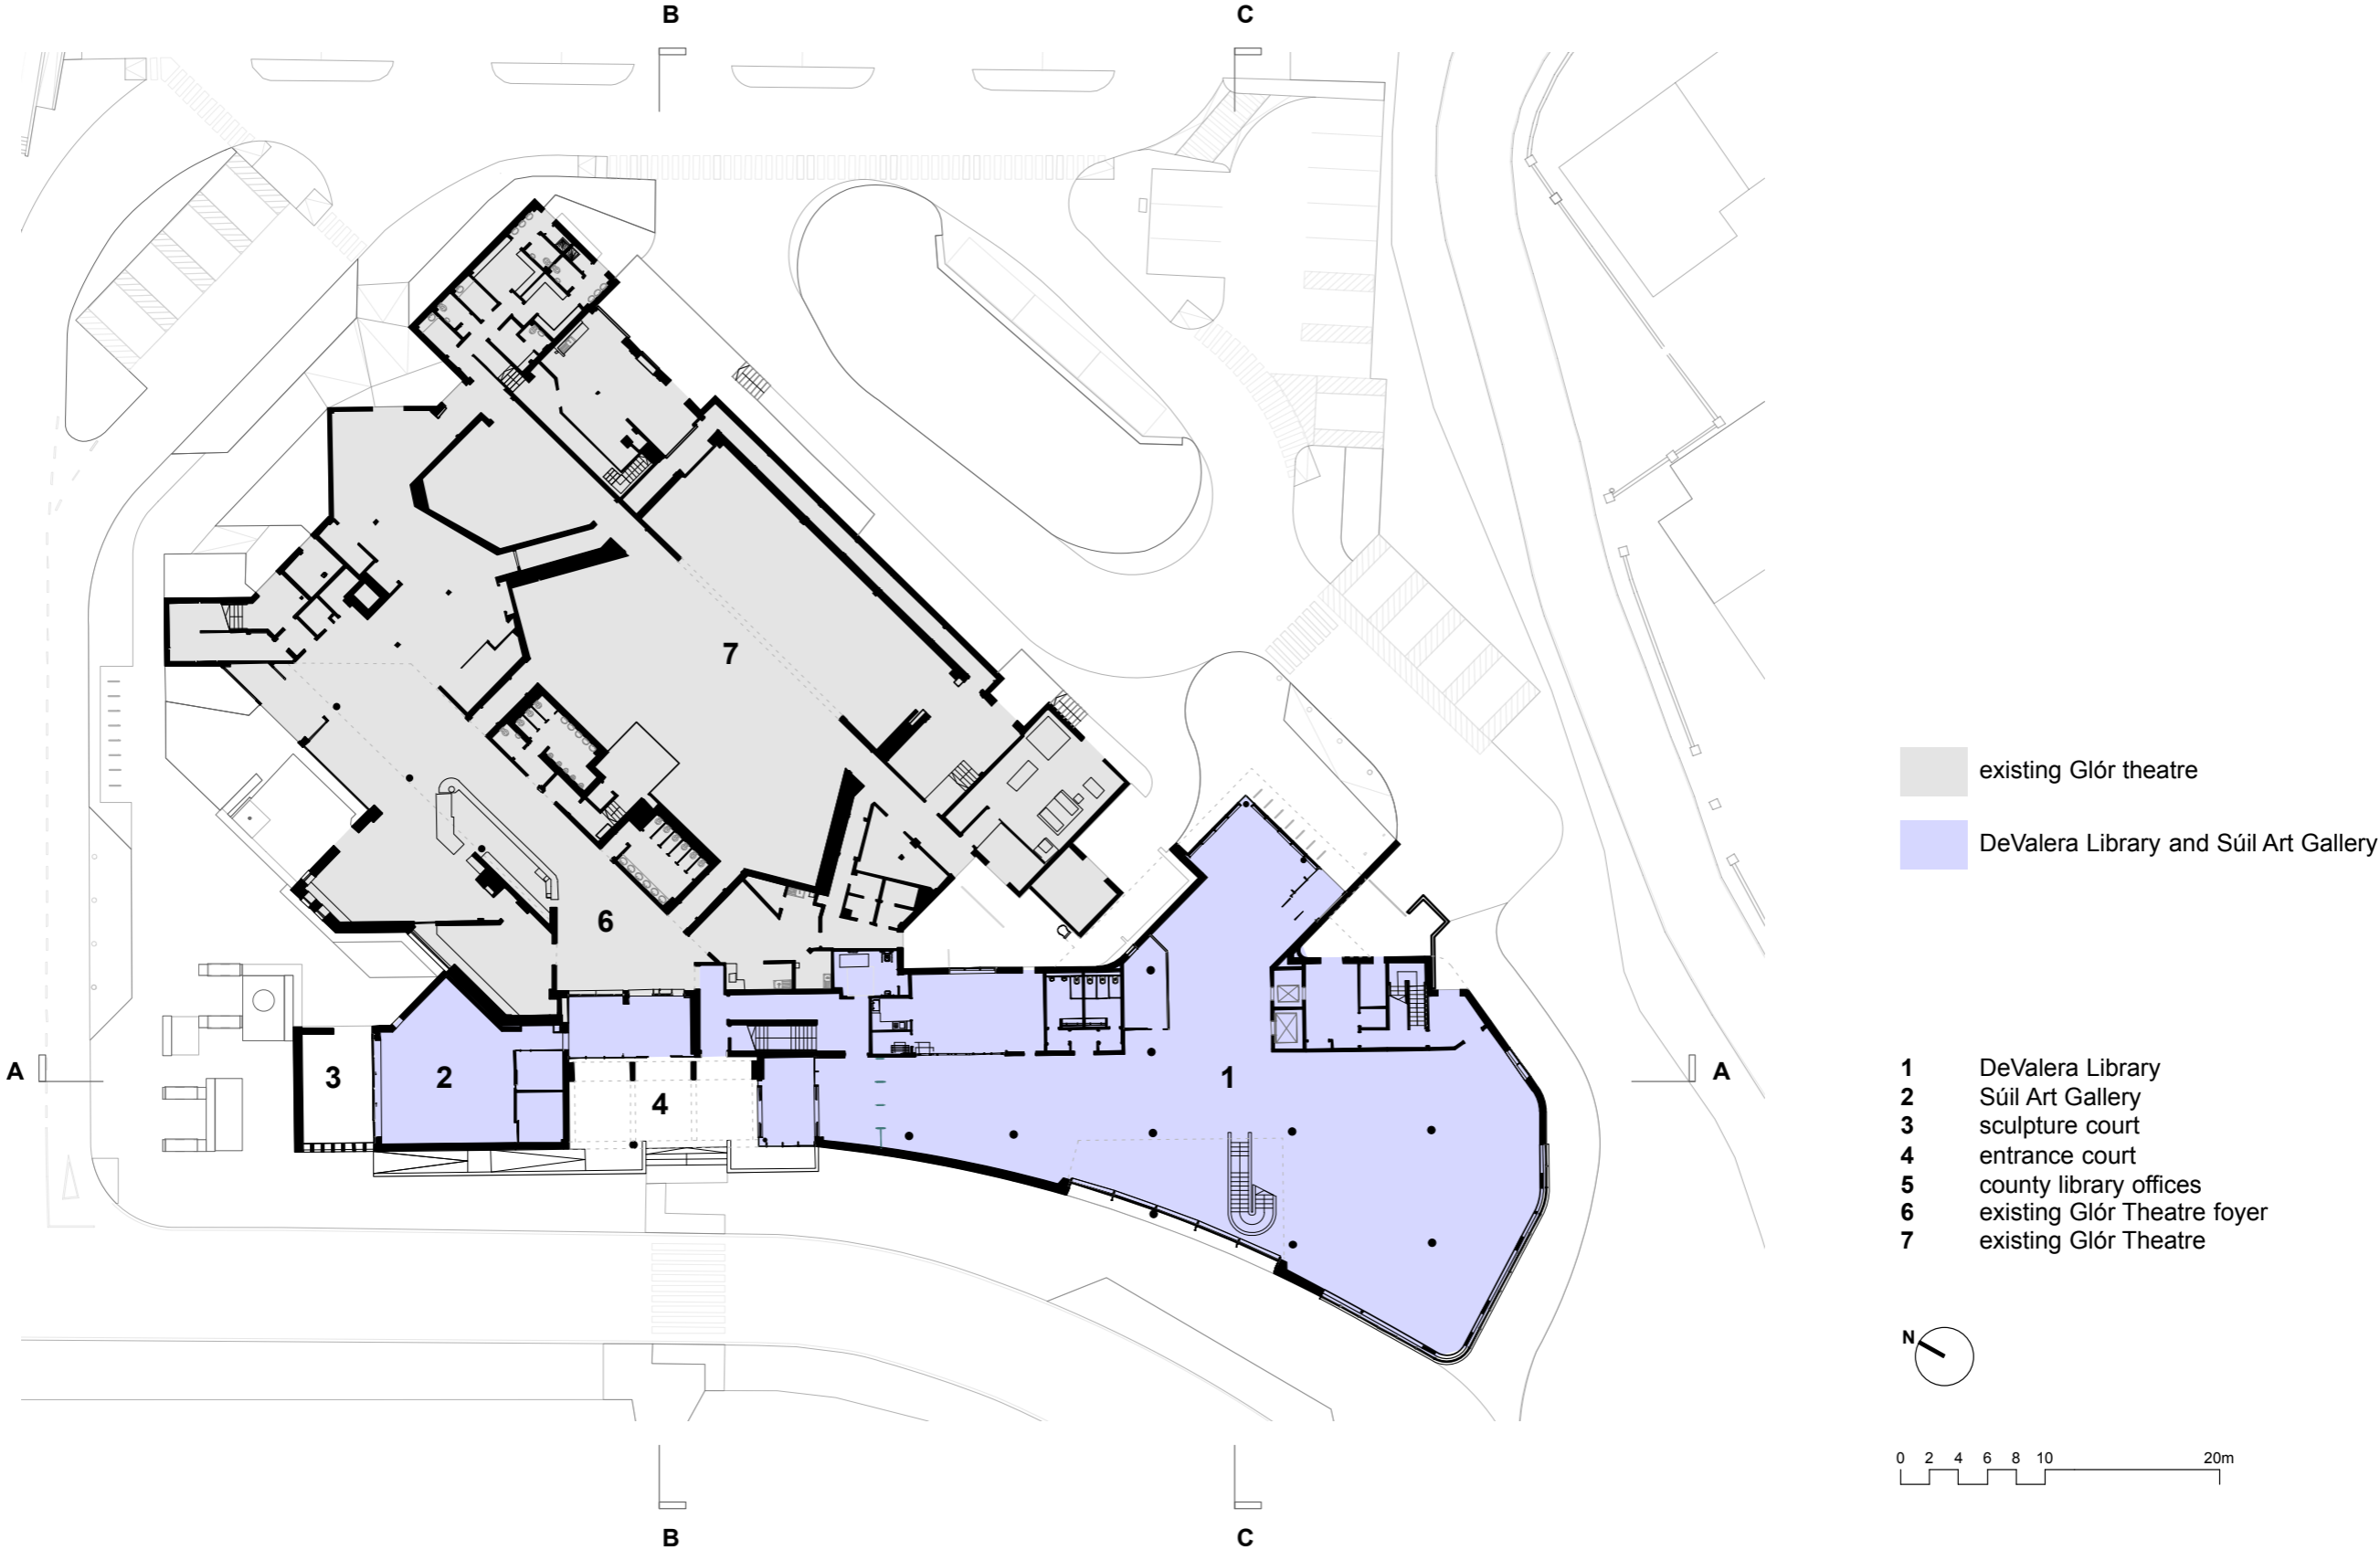

Composite Plan of Glór and DeValera Library


DeValera Library + Súil Art Gallery
Ennis Co Clare Ireland

keith williams architects

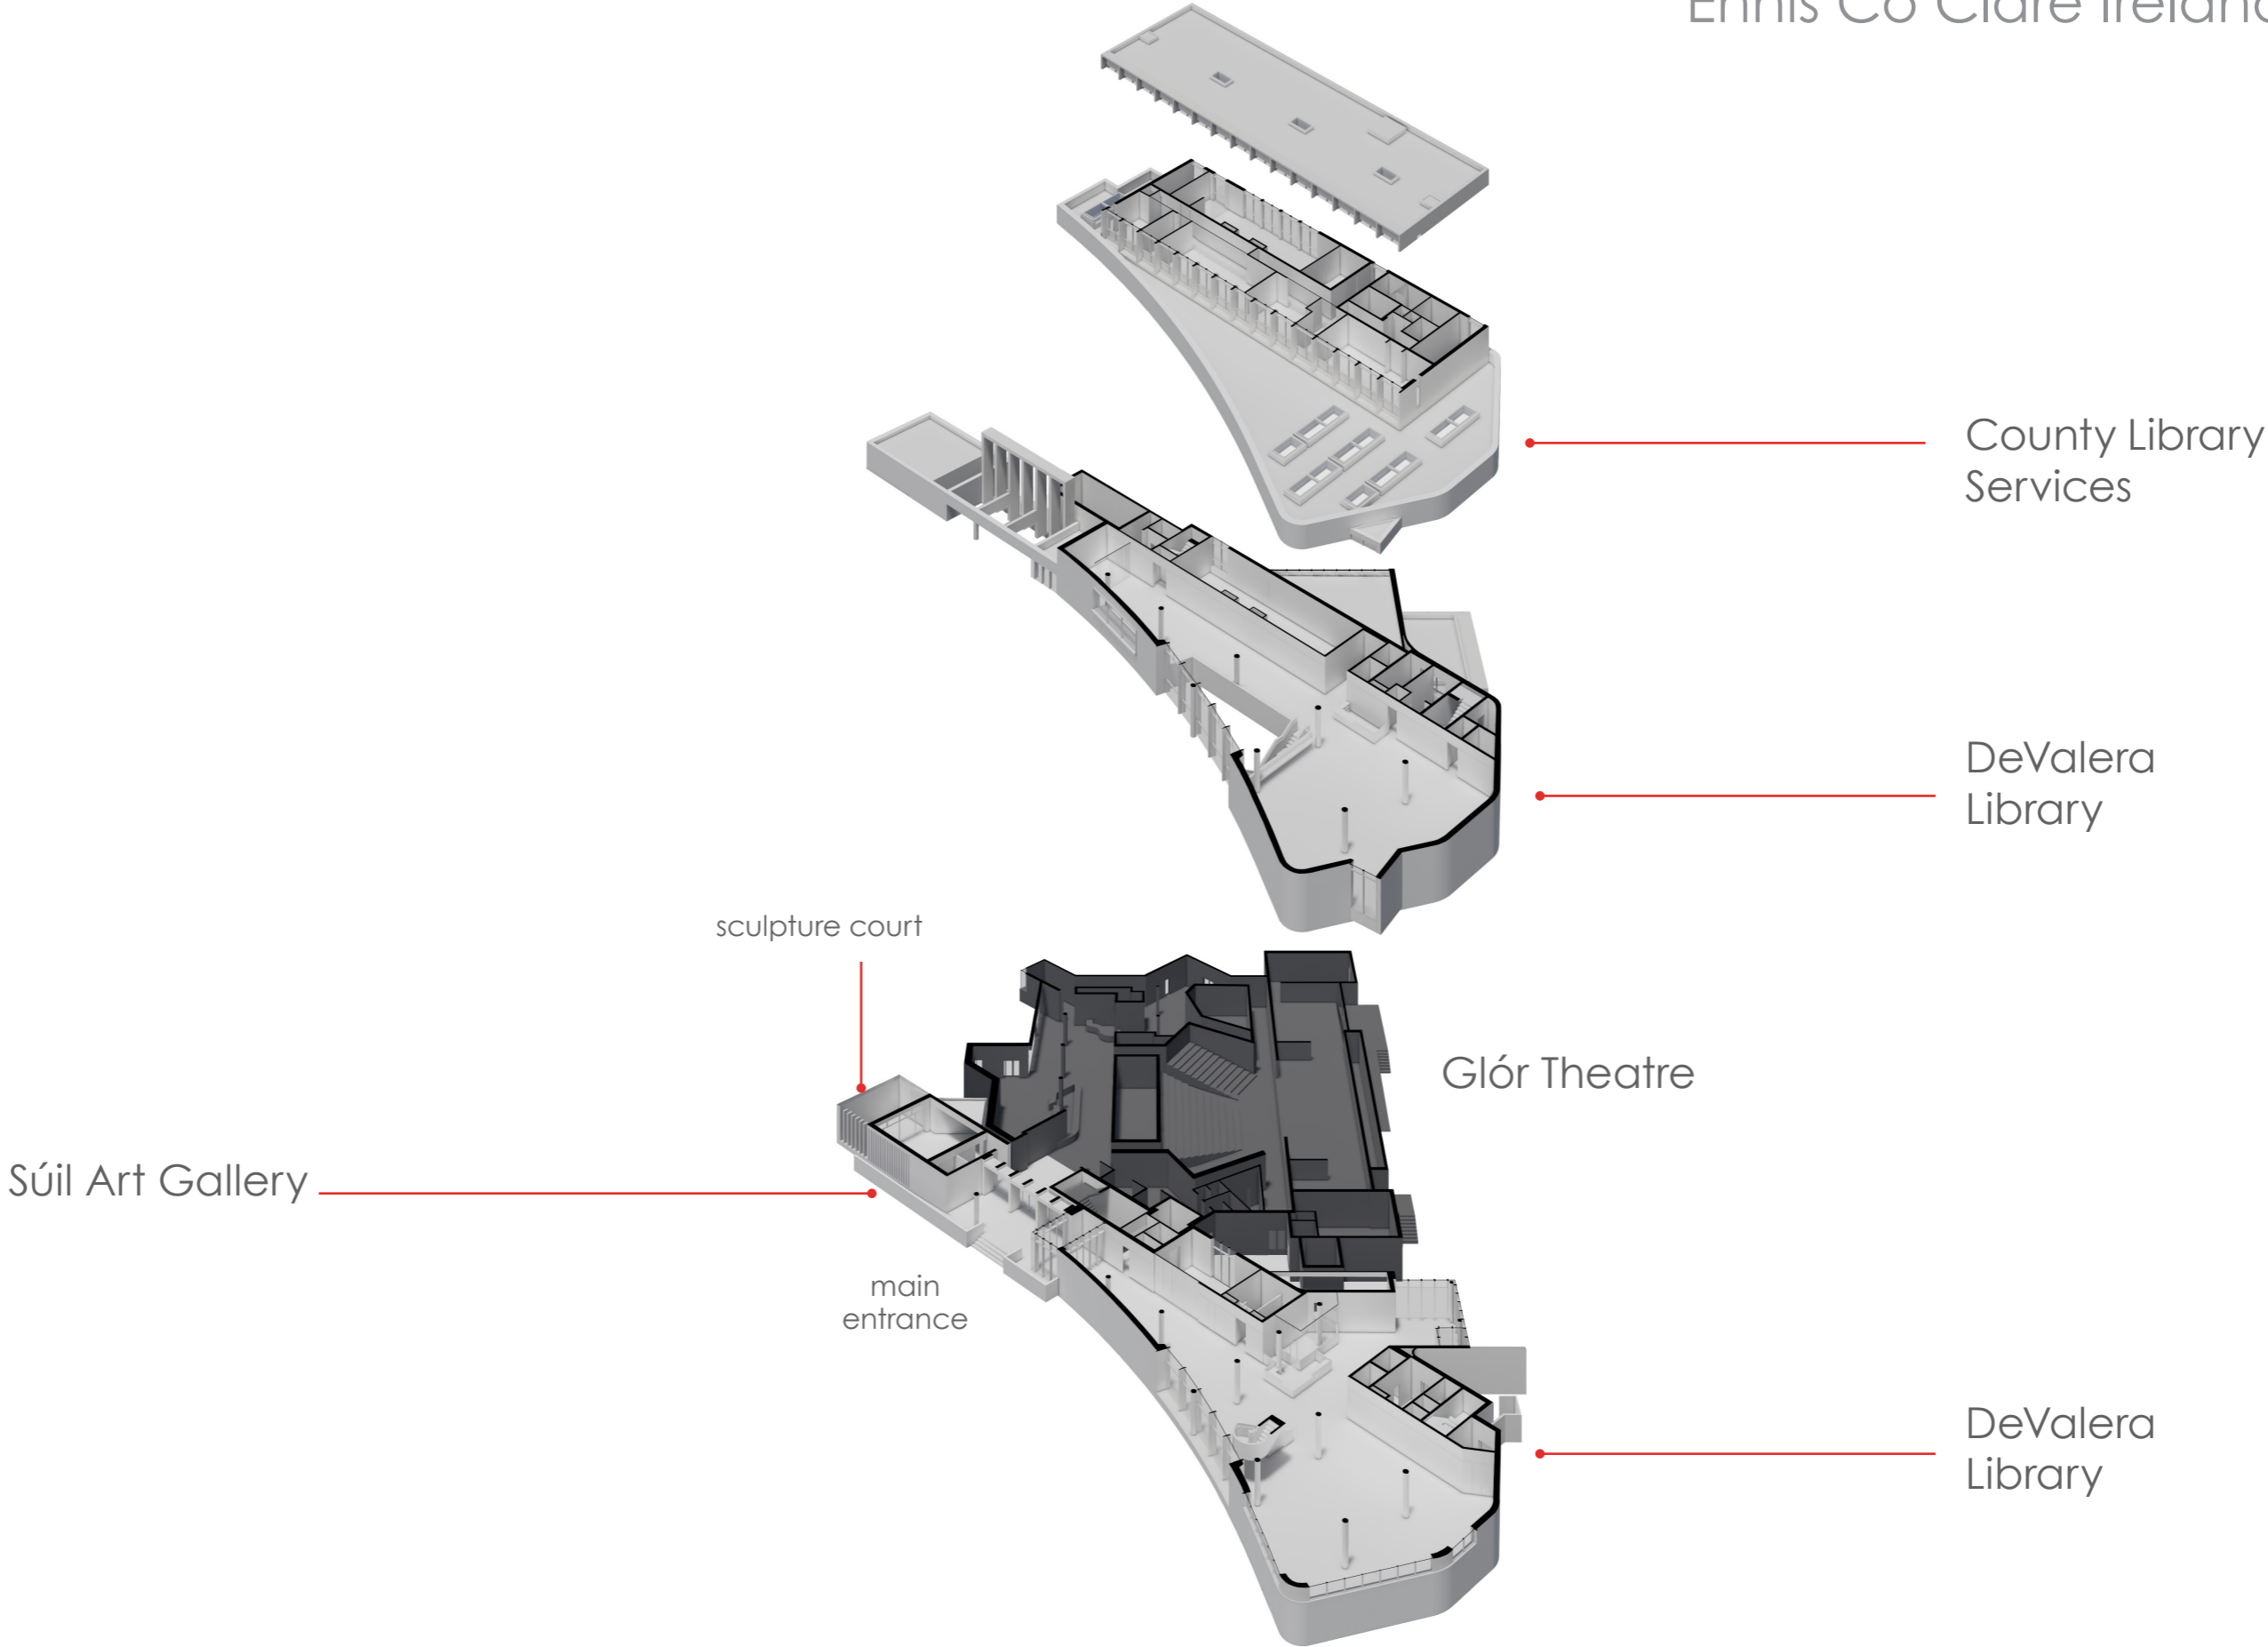


Exploded Axonometric

DeValera Library + Súil Art Gallery
Ennis Co Clare Ireland

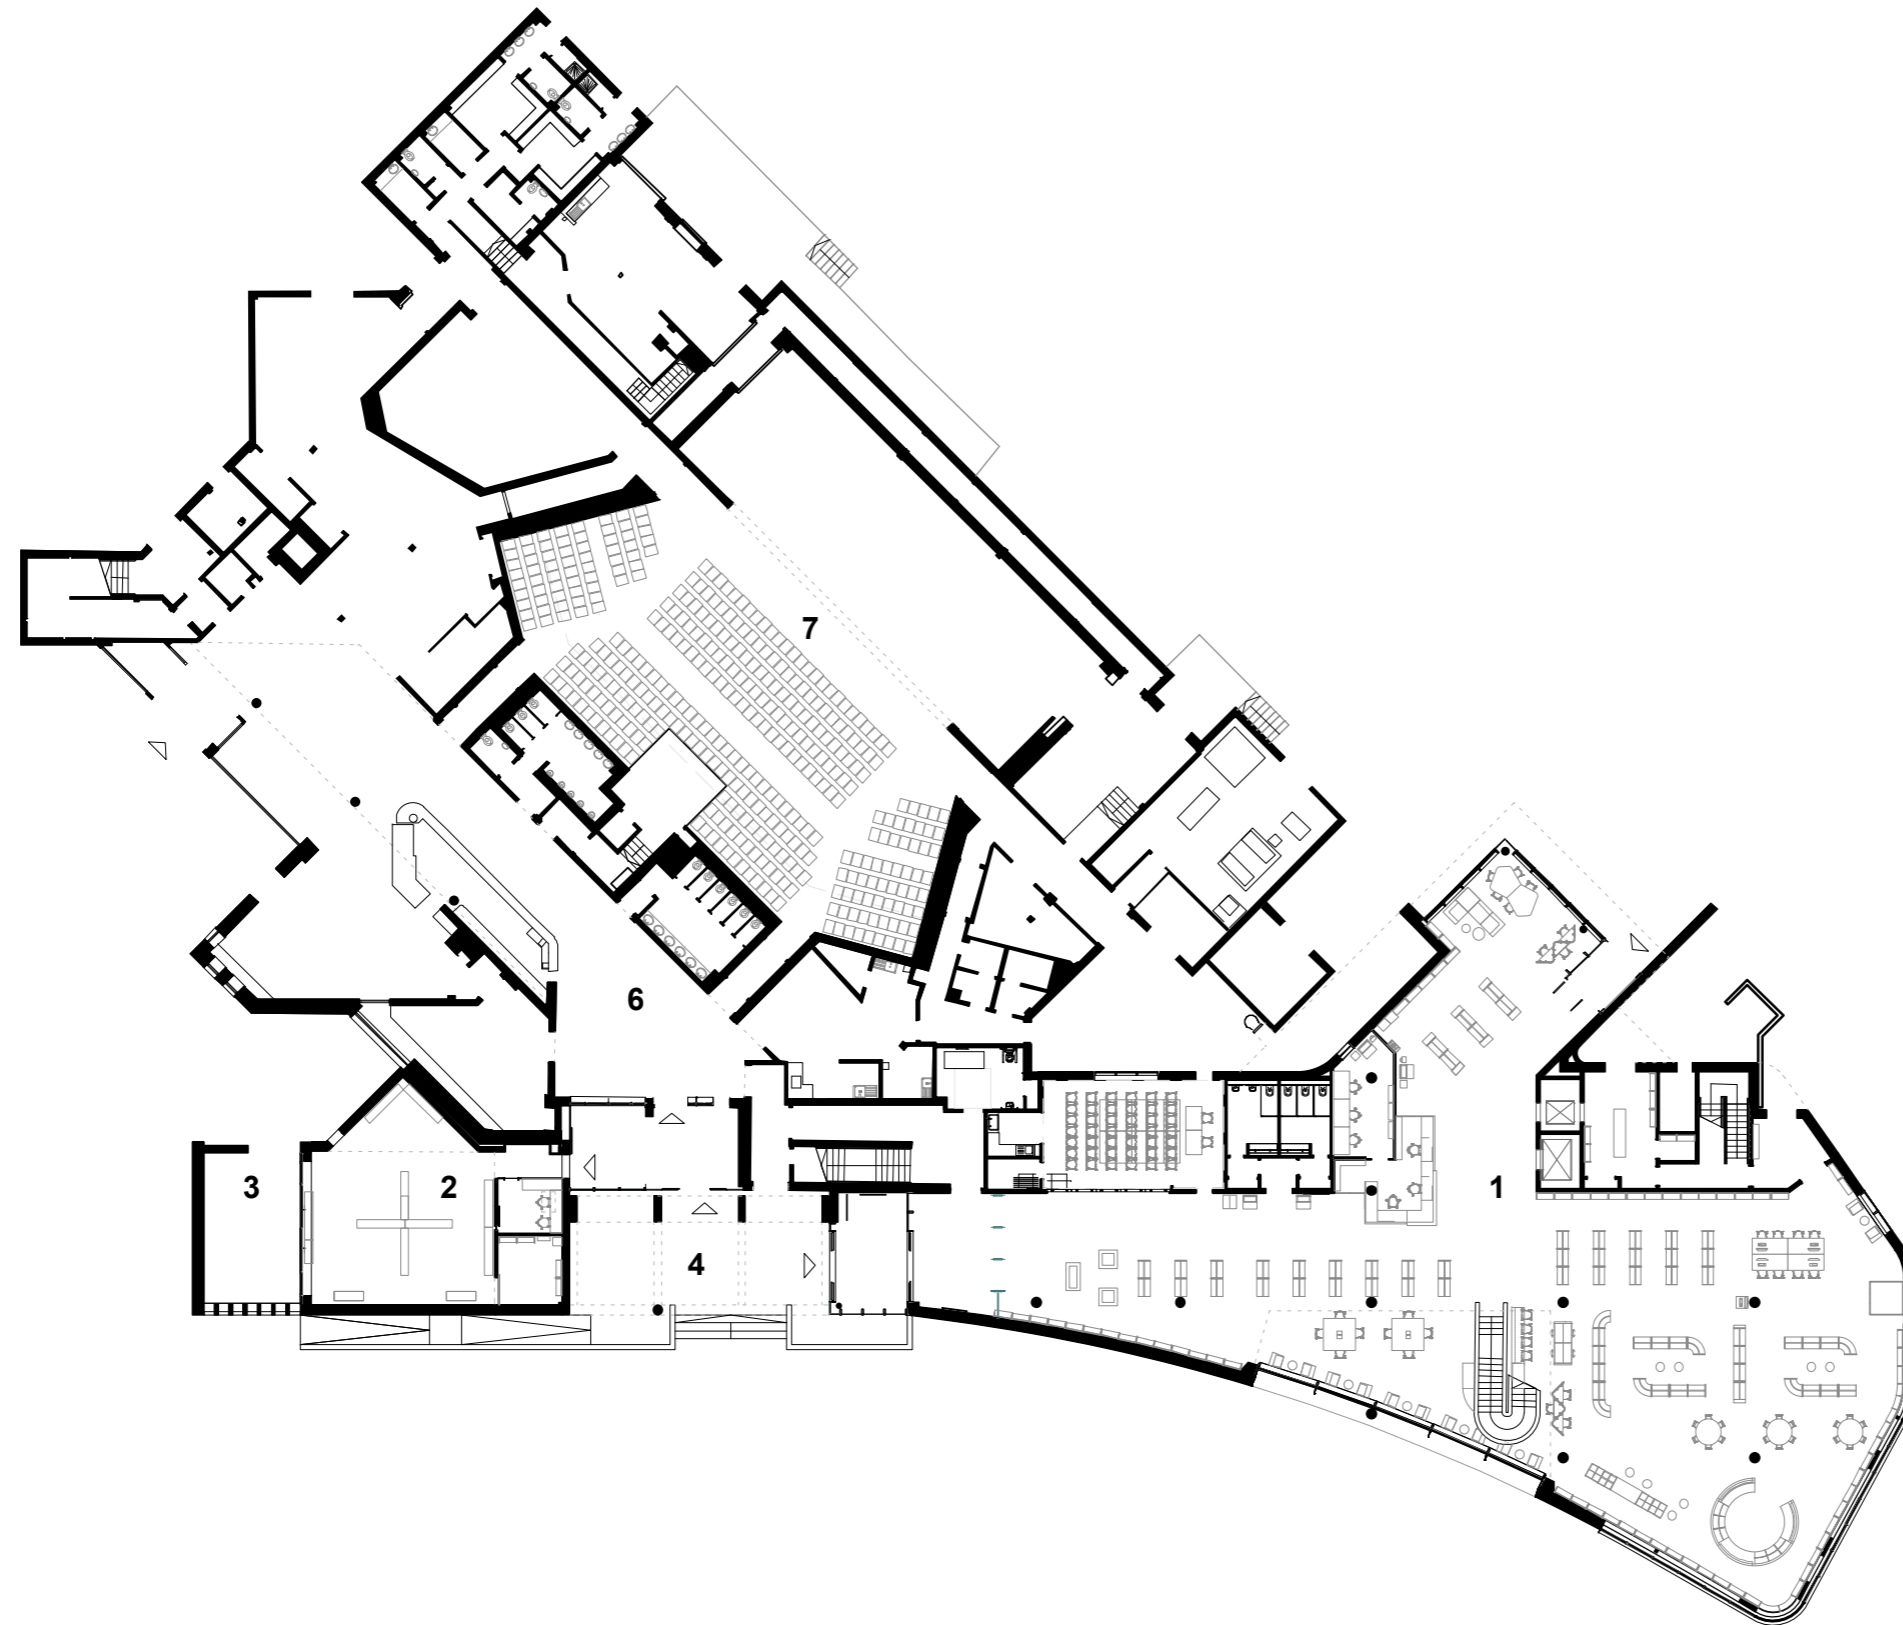


- 1 DeValera Library
- 2 Súil Art Gallery
- 3 sculpture court
- 4 entrance court
- 5 county library offices
- 6 existing Glór Theatre foyer
- 7 existing Glór Theatre

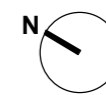



0 2 4 6 8 10 20m

Ground Floor : Level 0

DeValera Library + Súil Art Gallery
Ennis Co Clare Ireland

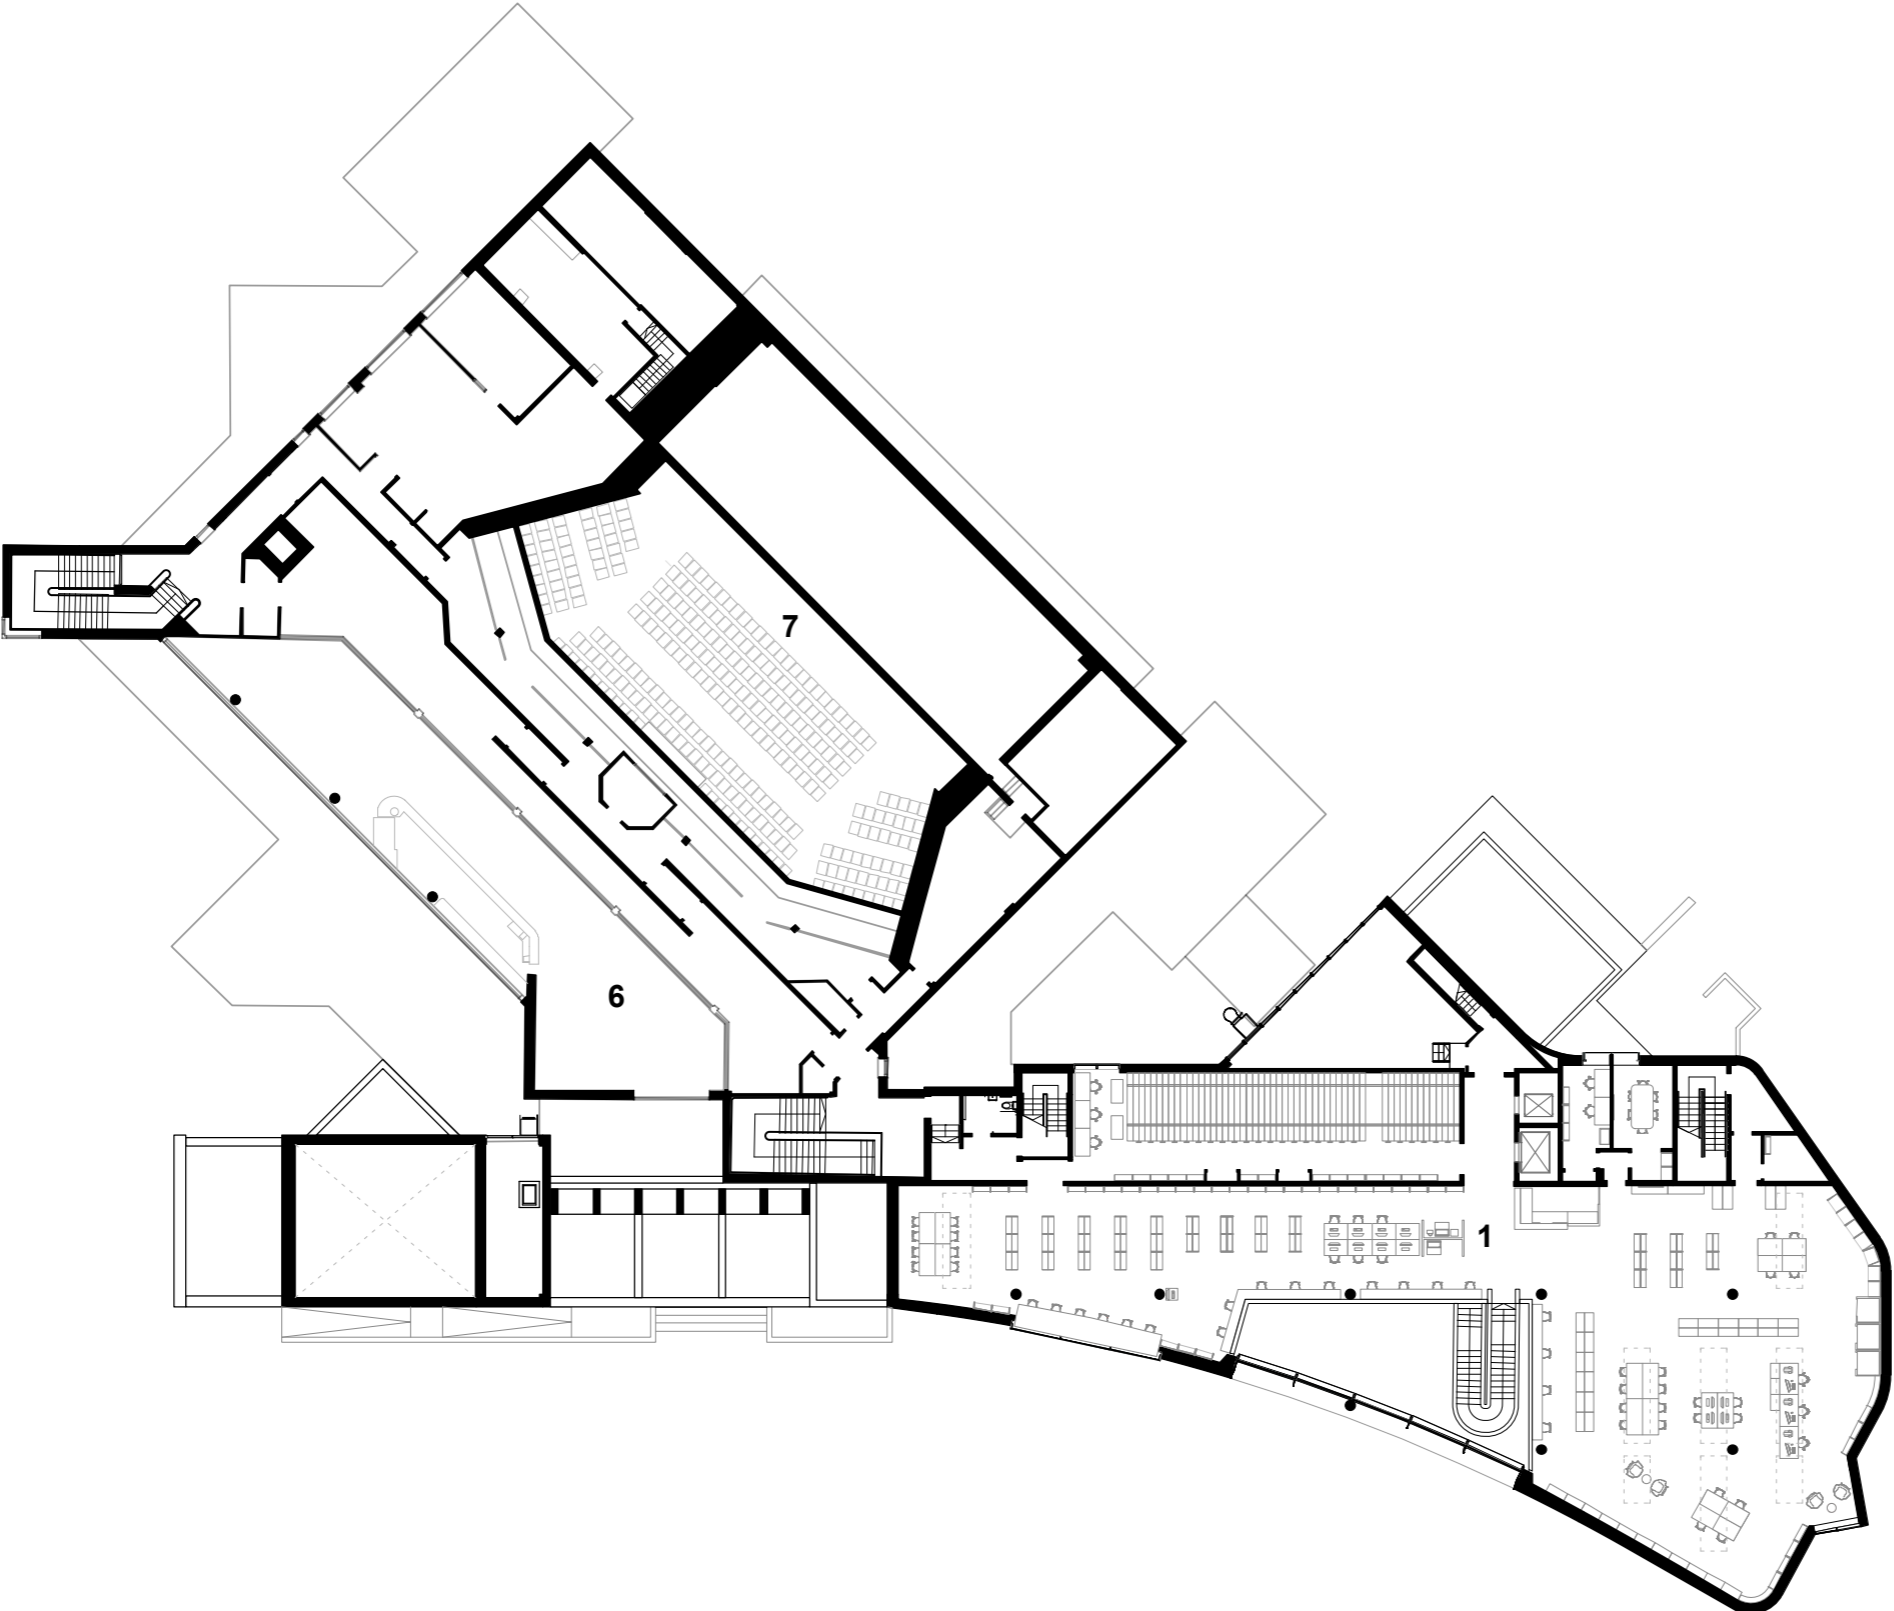


- 1 DeValera Library
- 2 Súil Art Gallery
- 3 sculpture court
- 4 entrance court
- 5 county library offices
- 6 existing Glór Theatre foyer
- 7 existing Glór Theatre

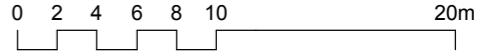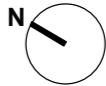


First Floor : Level 1

DeValera Library + Súil Art Gallery
Ennis Co Clare Ireland

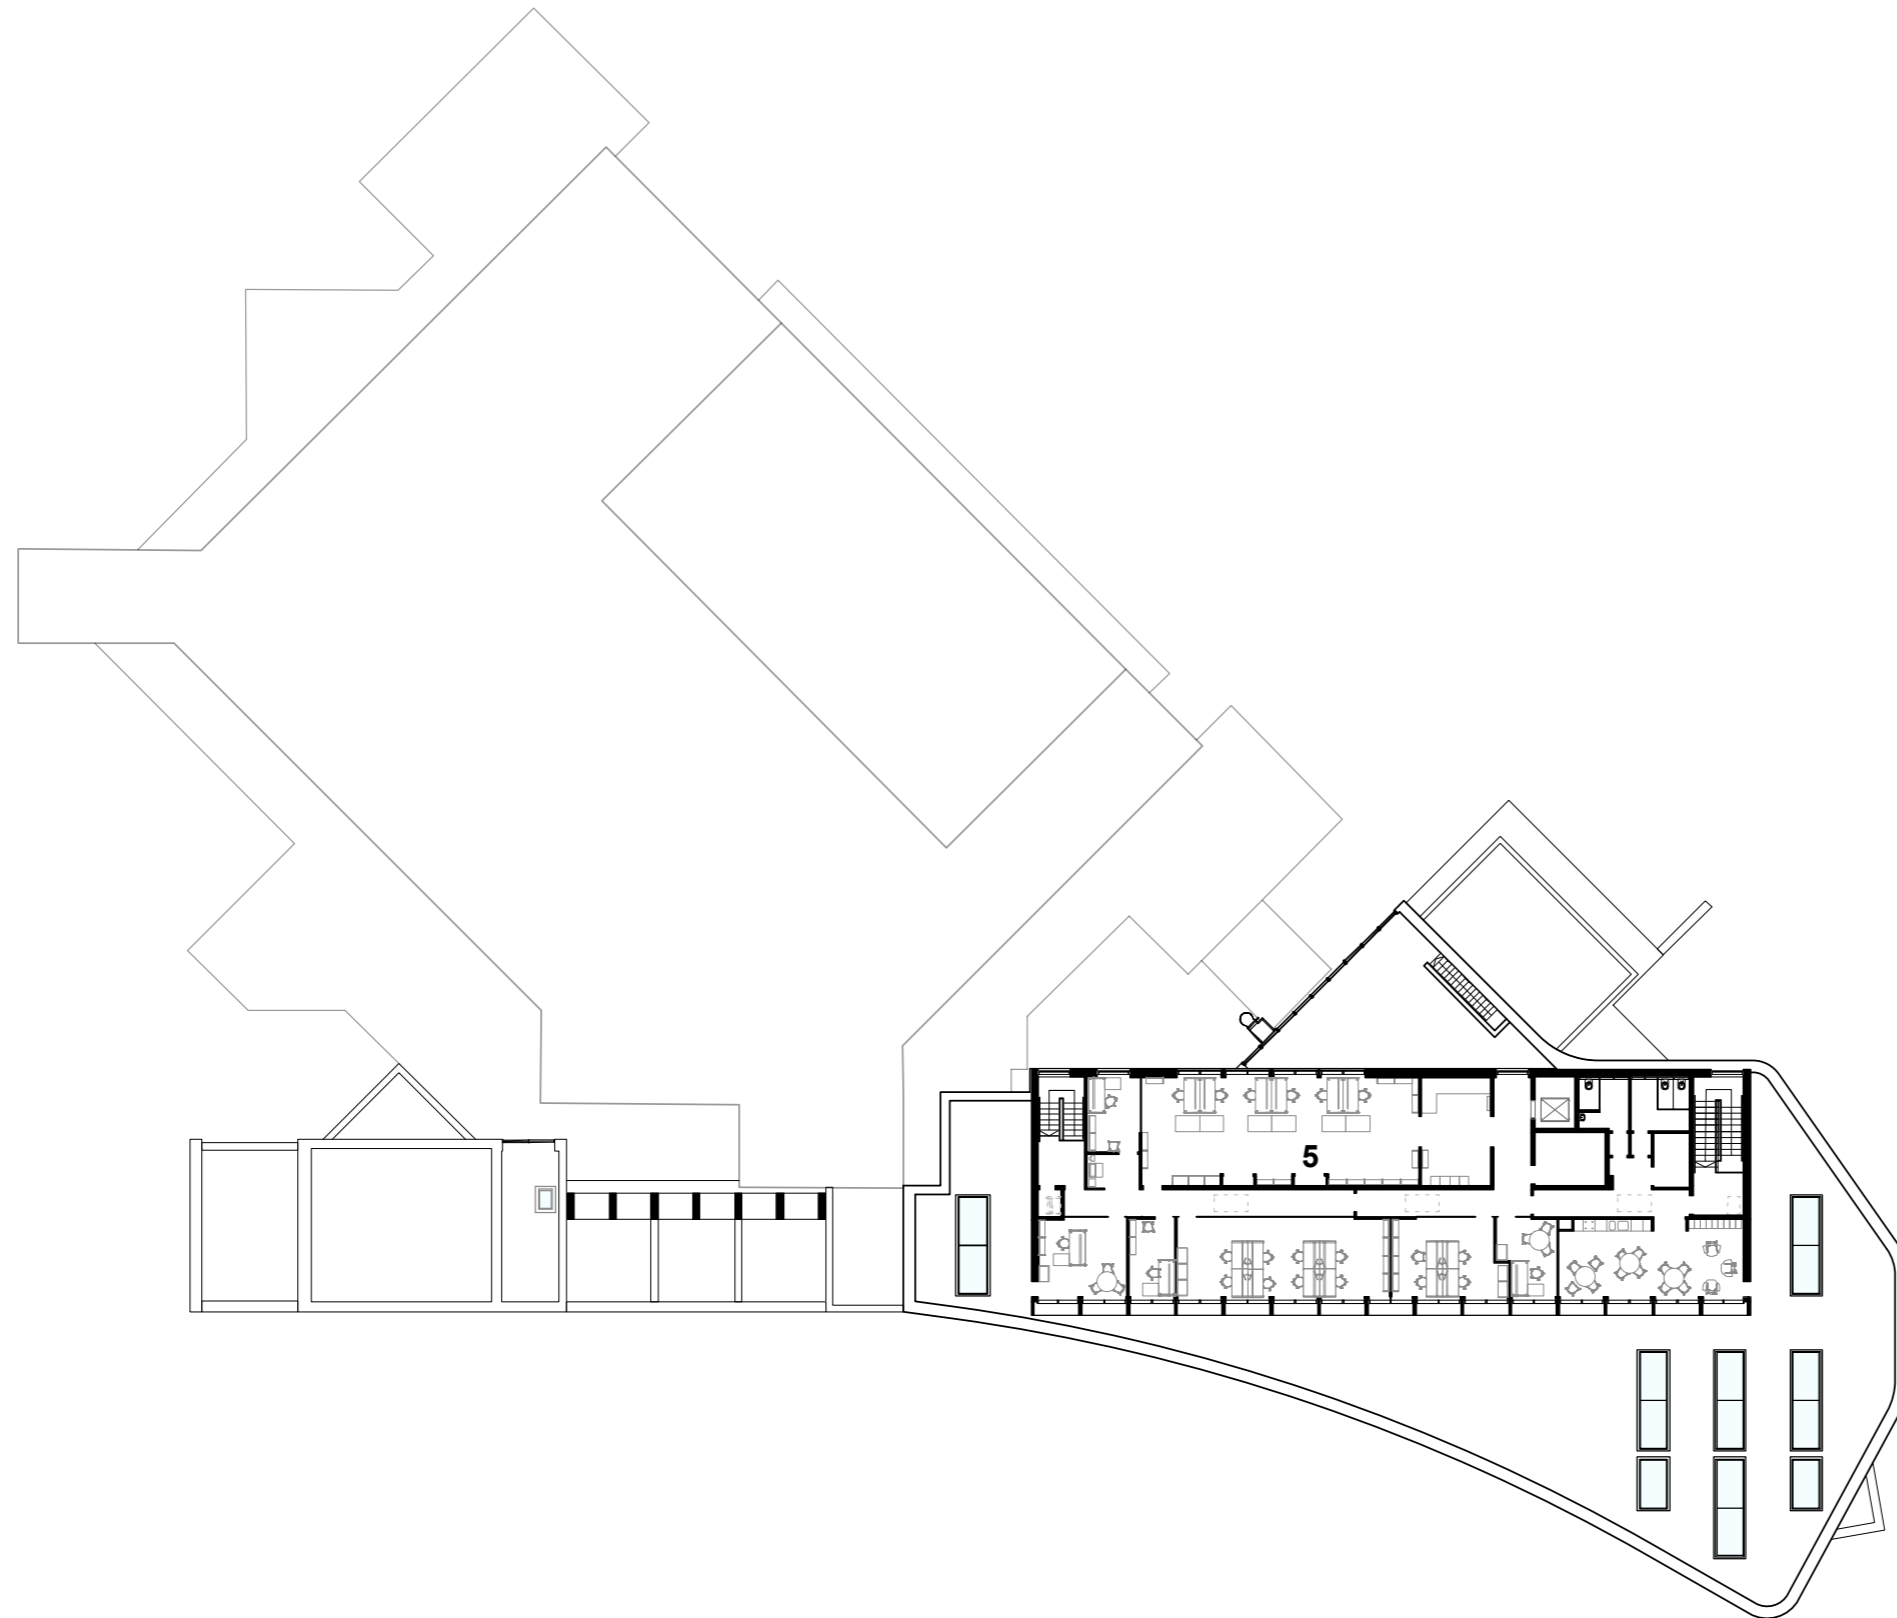

- 1 DeValera Library
- 2 Súil Art Gallery
- 3 sculpture court
- 4 entrance court
- 5 county library offices
- 6 existing Glór Theatre foyer
- 7 existing Glór Theatre



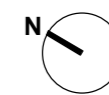


0 2 4 6 8 10 20m

Second Floor : Level 2


DeValera Library + Súil Art Gallery
Ennis Co Clare Ireland

keith williams architects

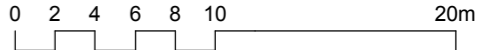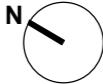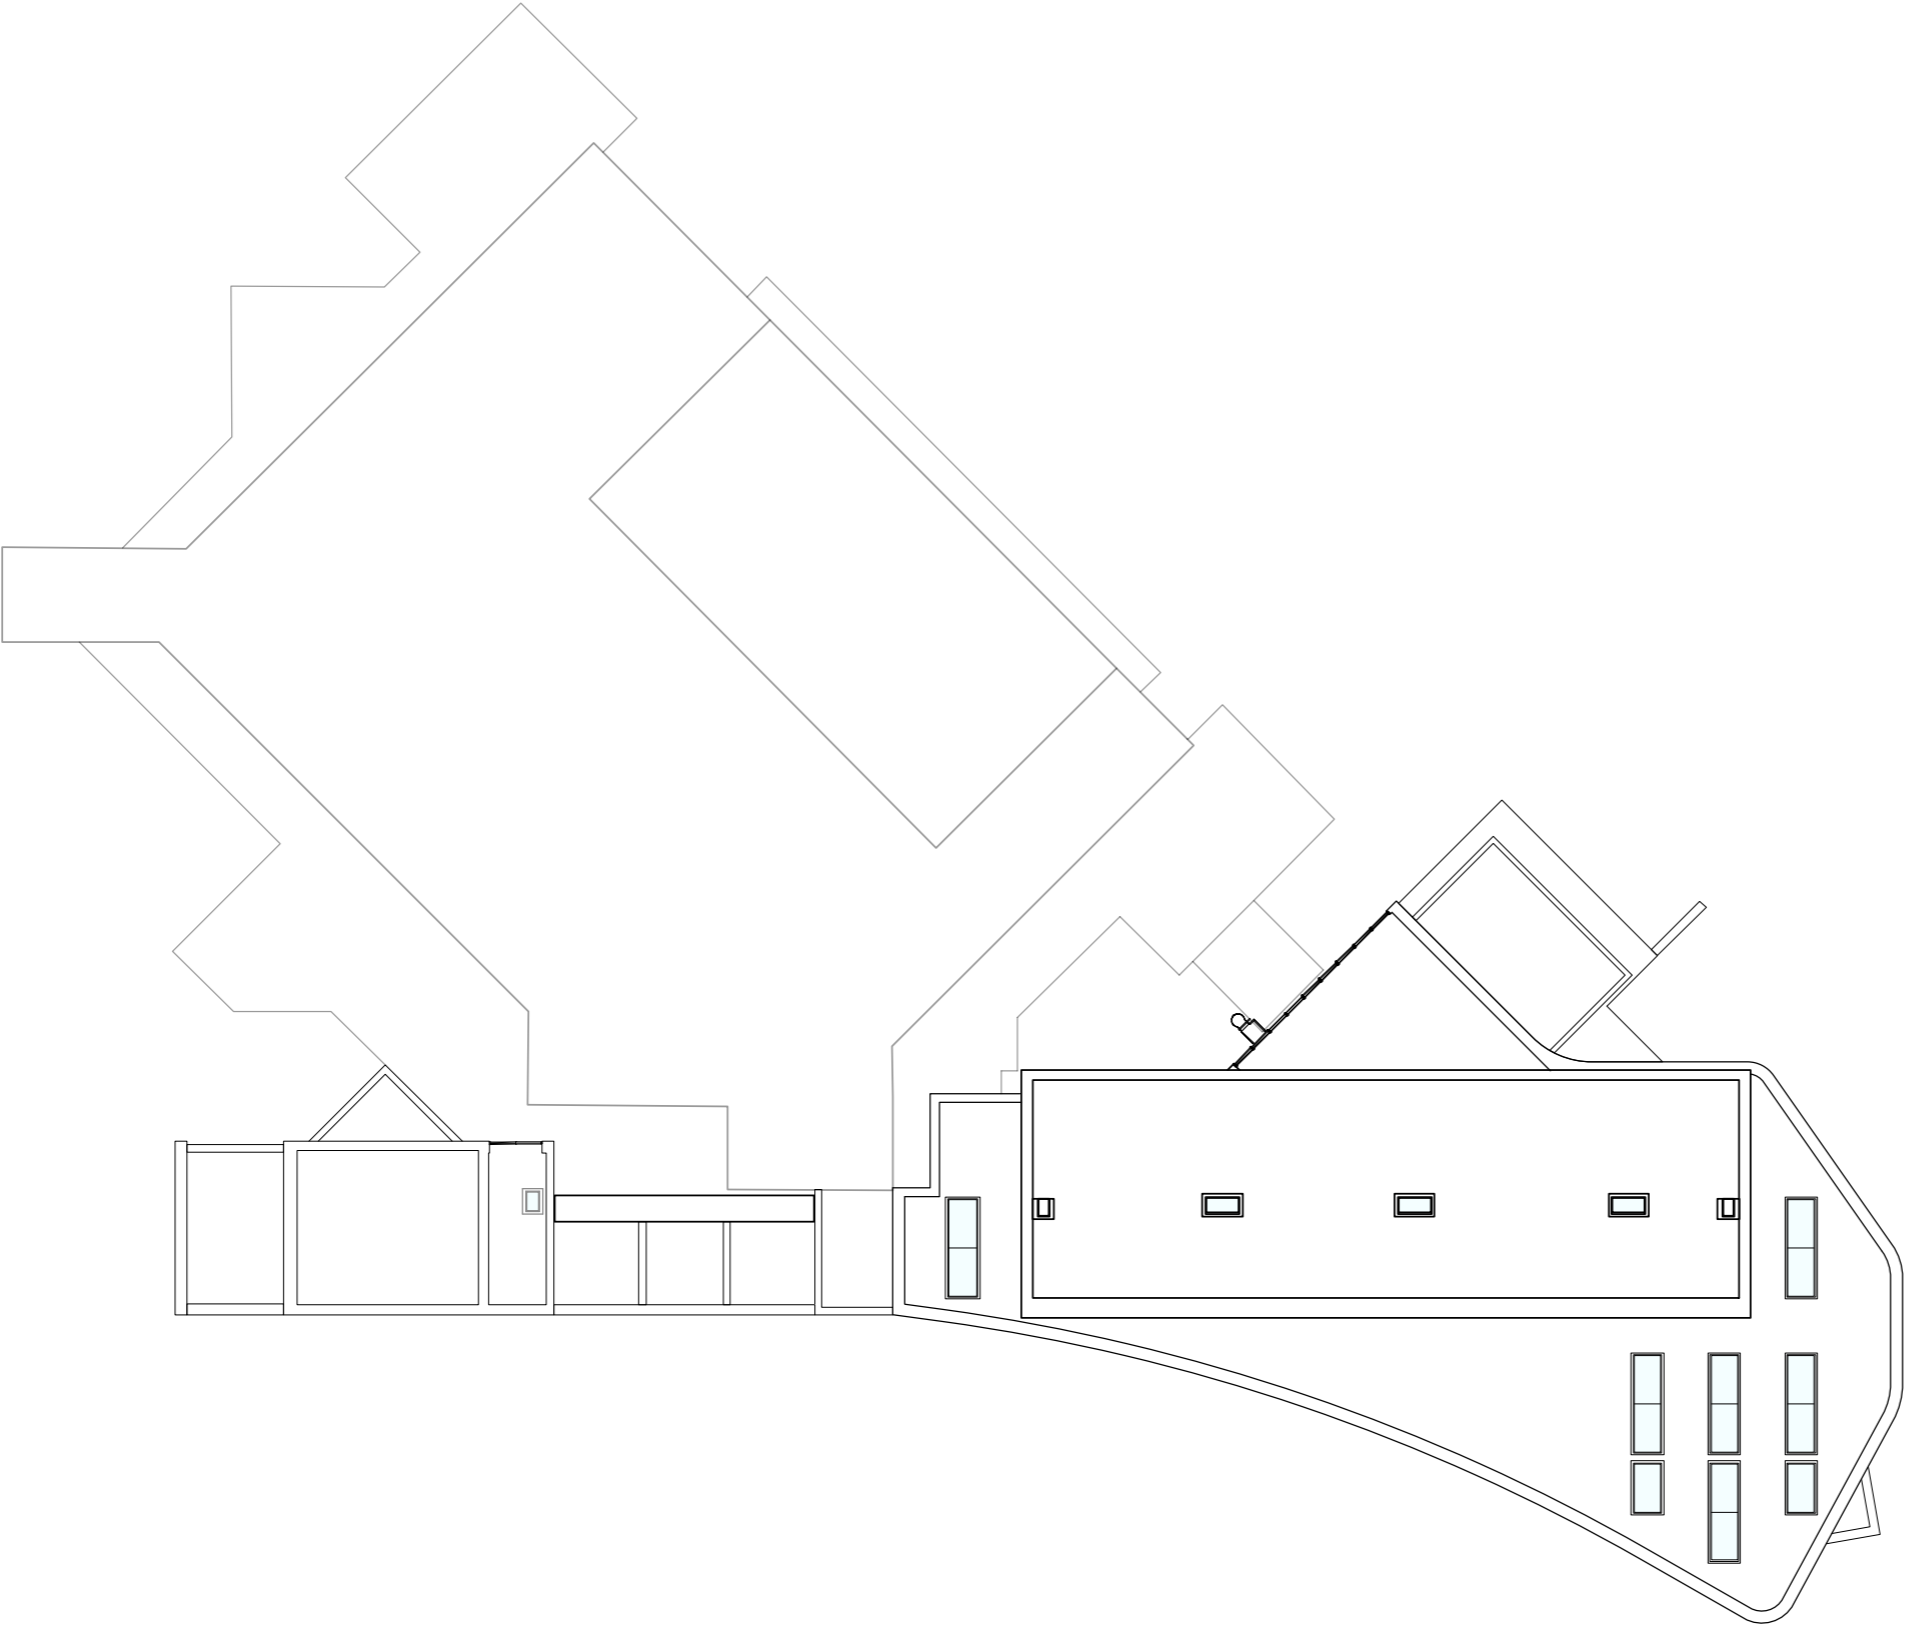


Roof Plan : Level 2


DeValera Library + Súil Art Gallery Ennis Co Clare Ireland

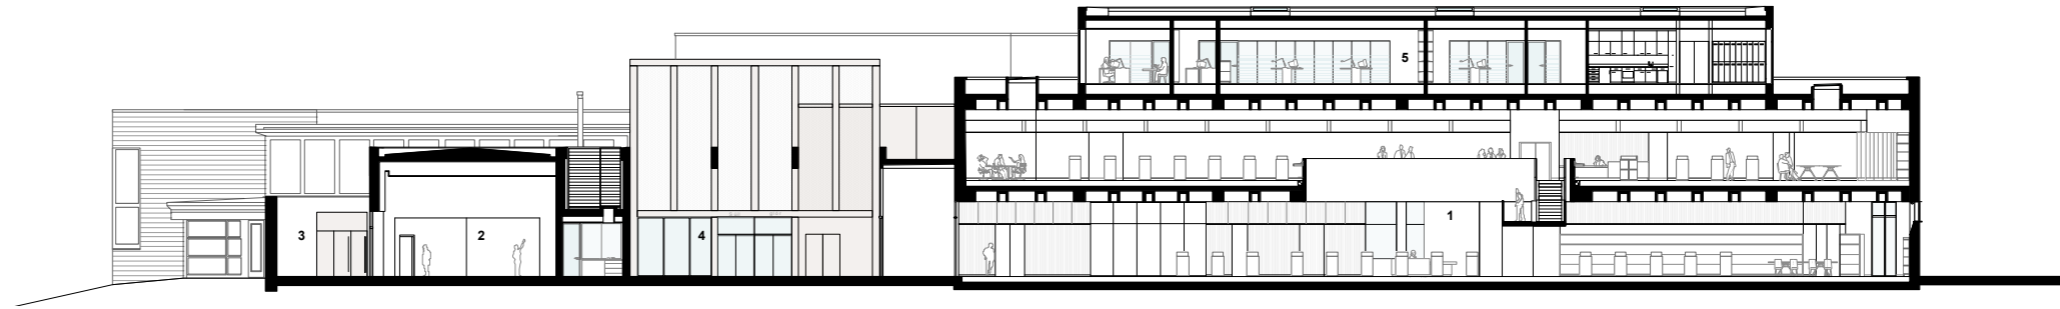

Section AA

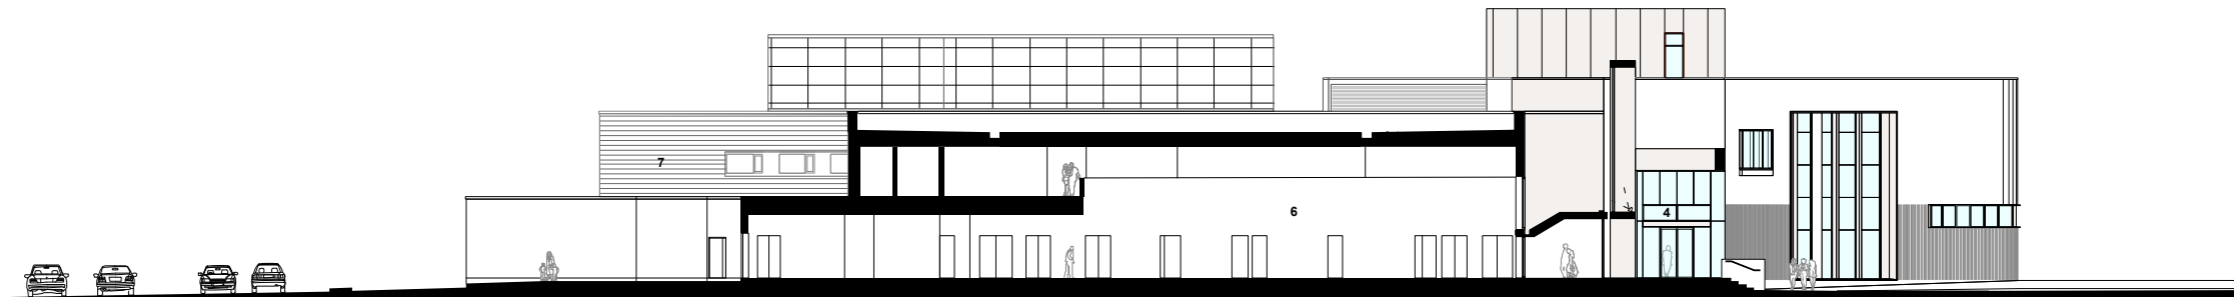


Section BB

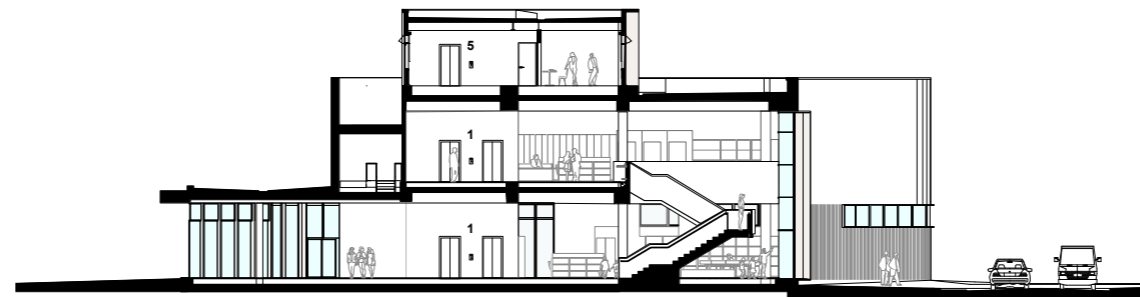

Section CC

- 1 DeValera Library
- 2 Súil Art Gallery
- 3 sculpture court
- 4 entrance court
- 5 county library offices
- 6 existing Glór Theatre foyer
- 7 existing Glór Theatre

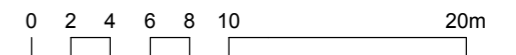

DeValera Library + Súil Art Gallery
Ennis Co Clare Ireland

keith williams architects



Glór Theatre

glór

ART JIA ART JIA

leakhalann

Súil
Art Gallery

DeValera
Library

Elevation to Causeway Link

DeValera Library + Súil Art Gallery
Ennis Co Clare Ireland

keith williams architects



DeValera Library




Glór Theatre

Súil
Art Gallery

DeValera
Library

Elevation to Causeway Link

DeValera Library + Súil Art Gallery
Ennis Co Clare Ireland

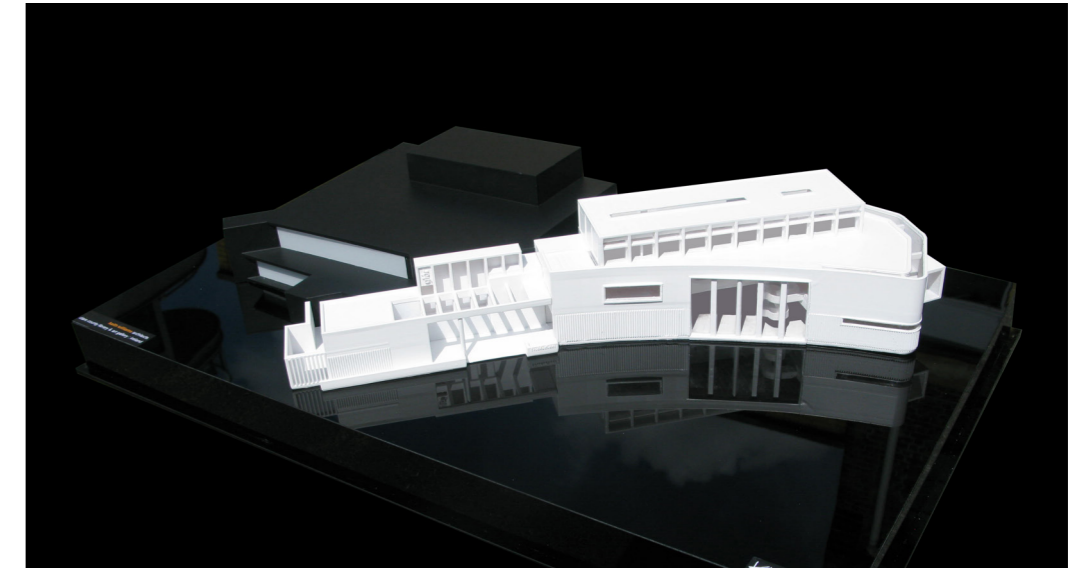

Glór Theatre






Súil
Art Gallery

DeValera
Library

Massing Diagram

DeValera Library + Súil Art Gallery Ennis Co Clare Ireland

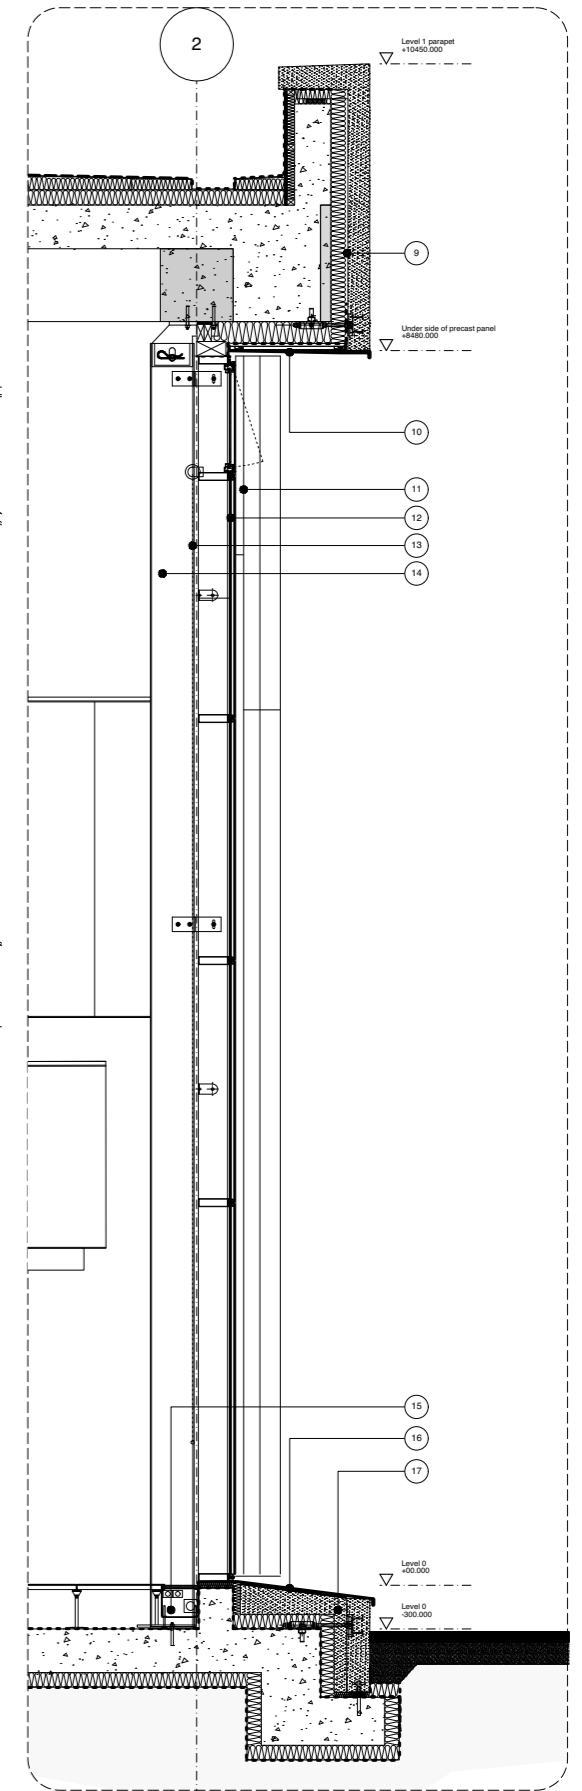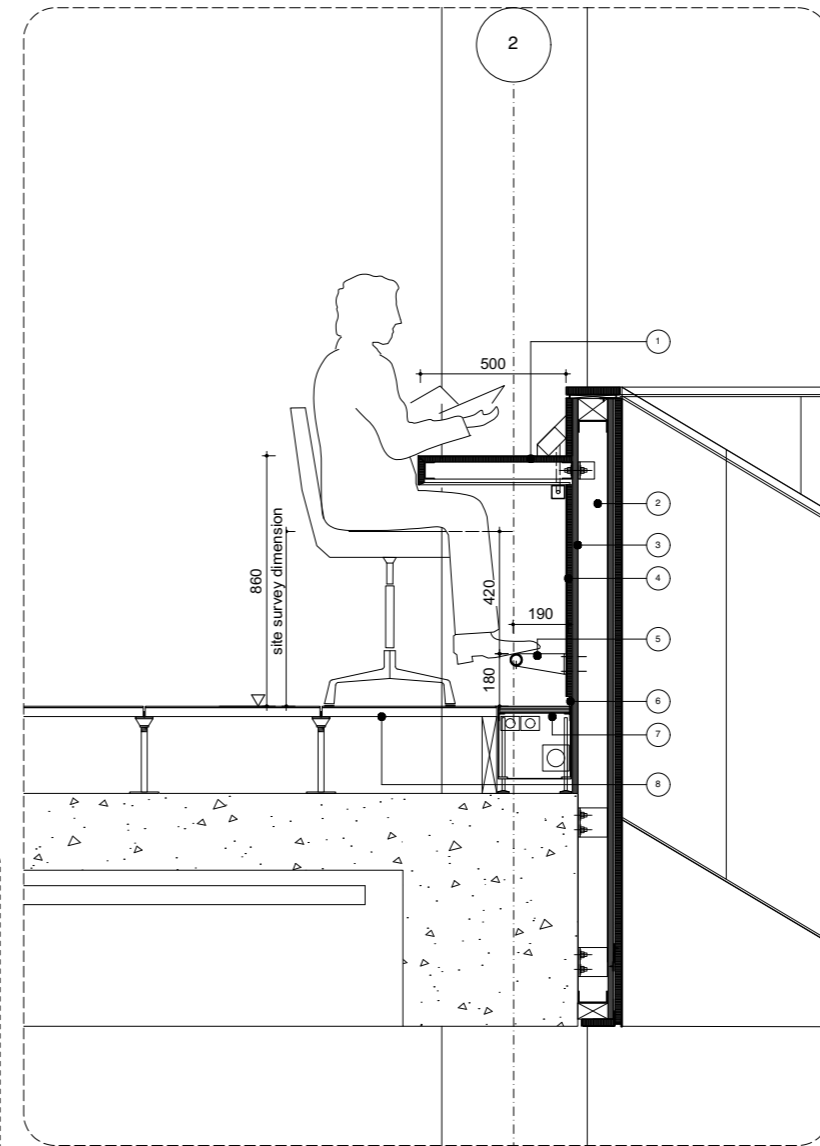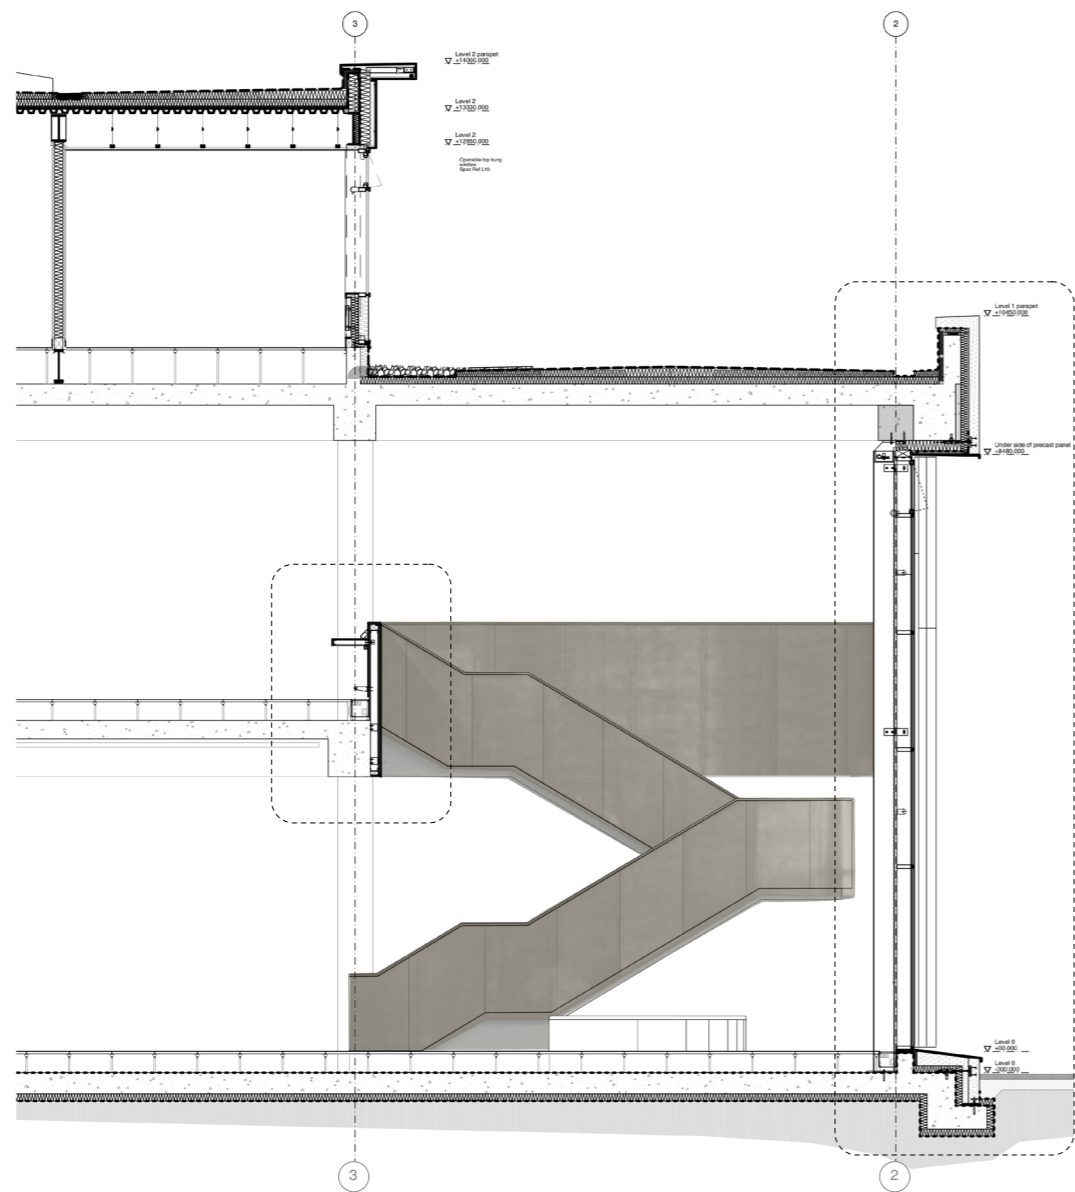

1. Desk
2. Steelwork posts
3. Plywood board fixed to the steelwork posts
4. Black finished MDF
5. Stainless steel foot rest fixed to the balustrade steel posts
6. Shadow gap
7. Trench heating
8. Raised floor
9. Reinforced precast concrete panel with integrated coping
10. Aluminium flashing to window head detail
11. External fin capping
12. Curtain wall
13. Roller blind electrically operated
14. Steel posts
15. Trench heaters on floor void
16. Aluminium flashing to window sill
17. Precast concrete panel at low level
Void filled with mass concrete to support window sill

Technical Study