




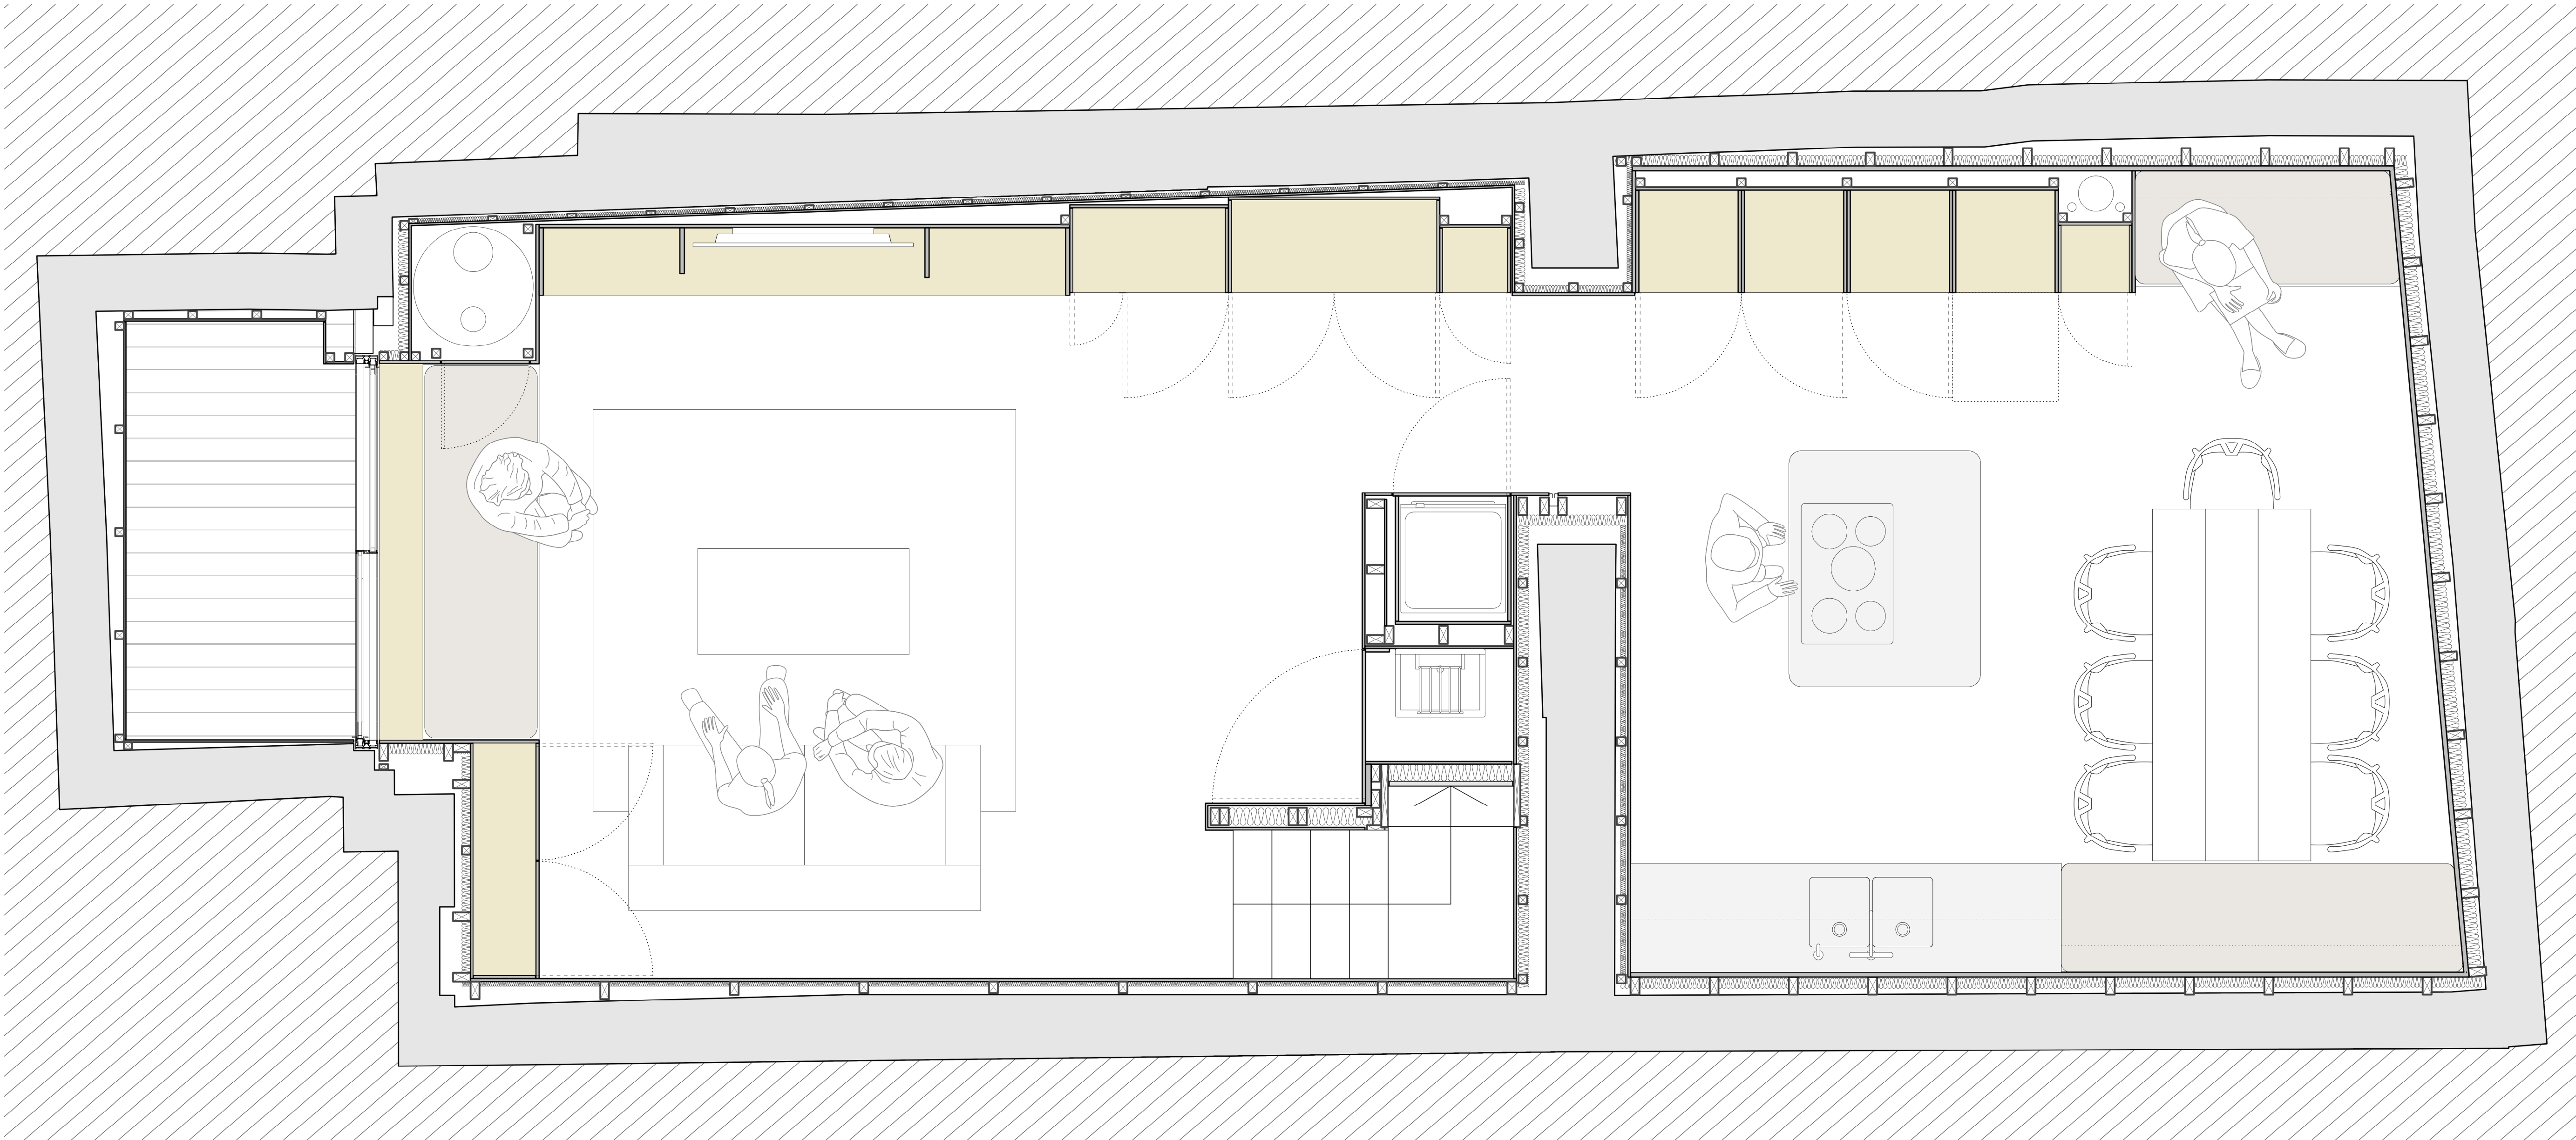



1 B1 PLAN
Scale: 1:20

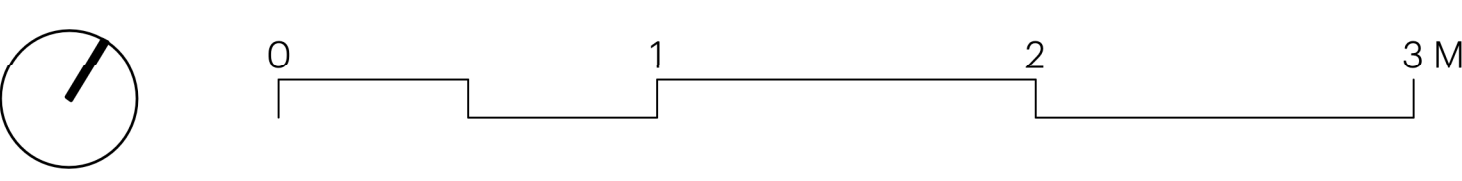

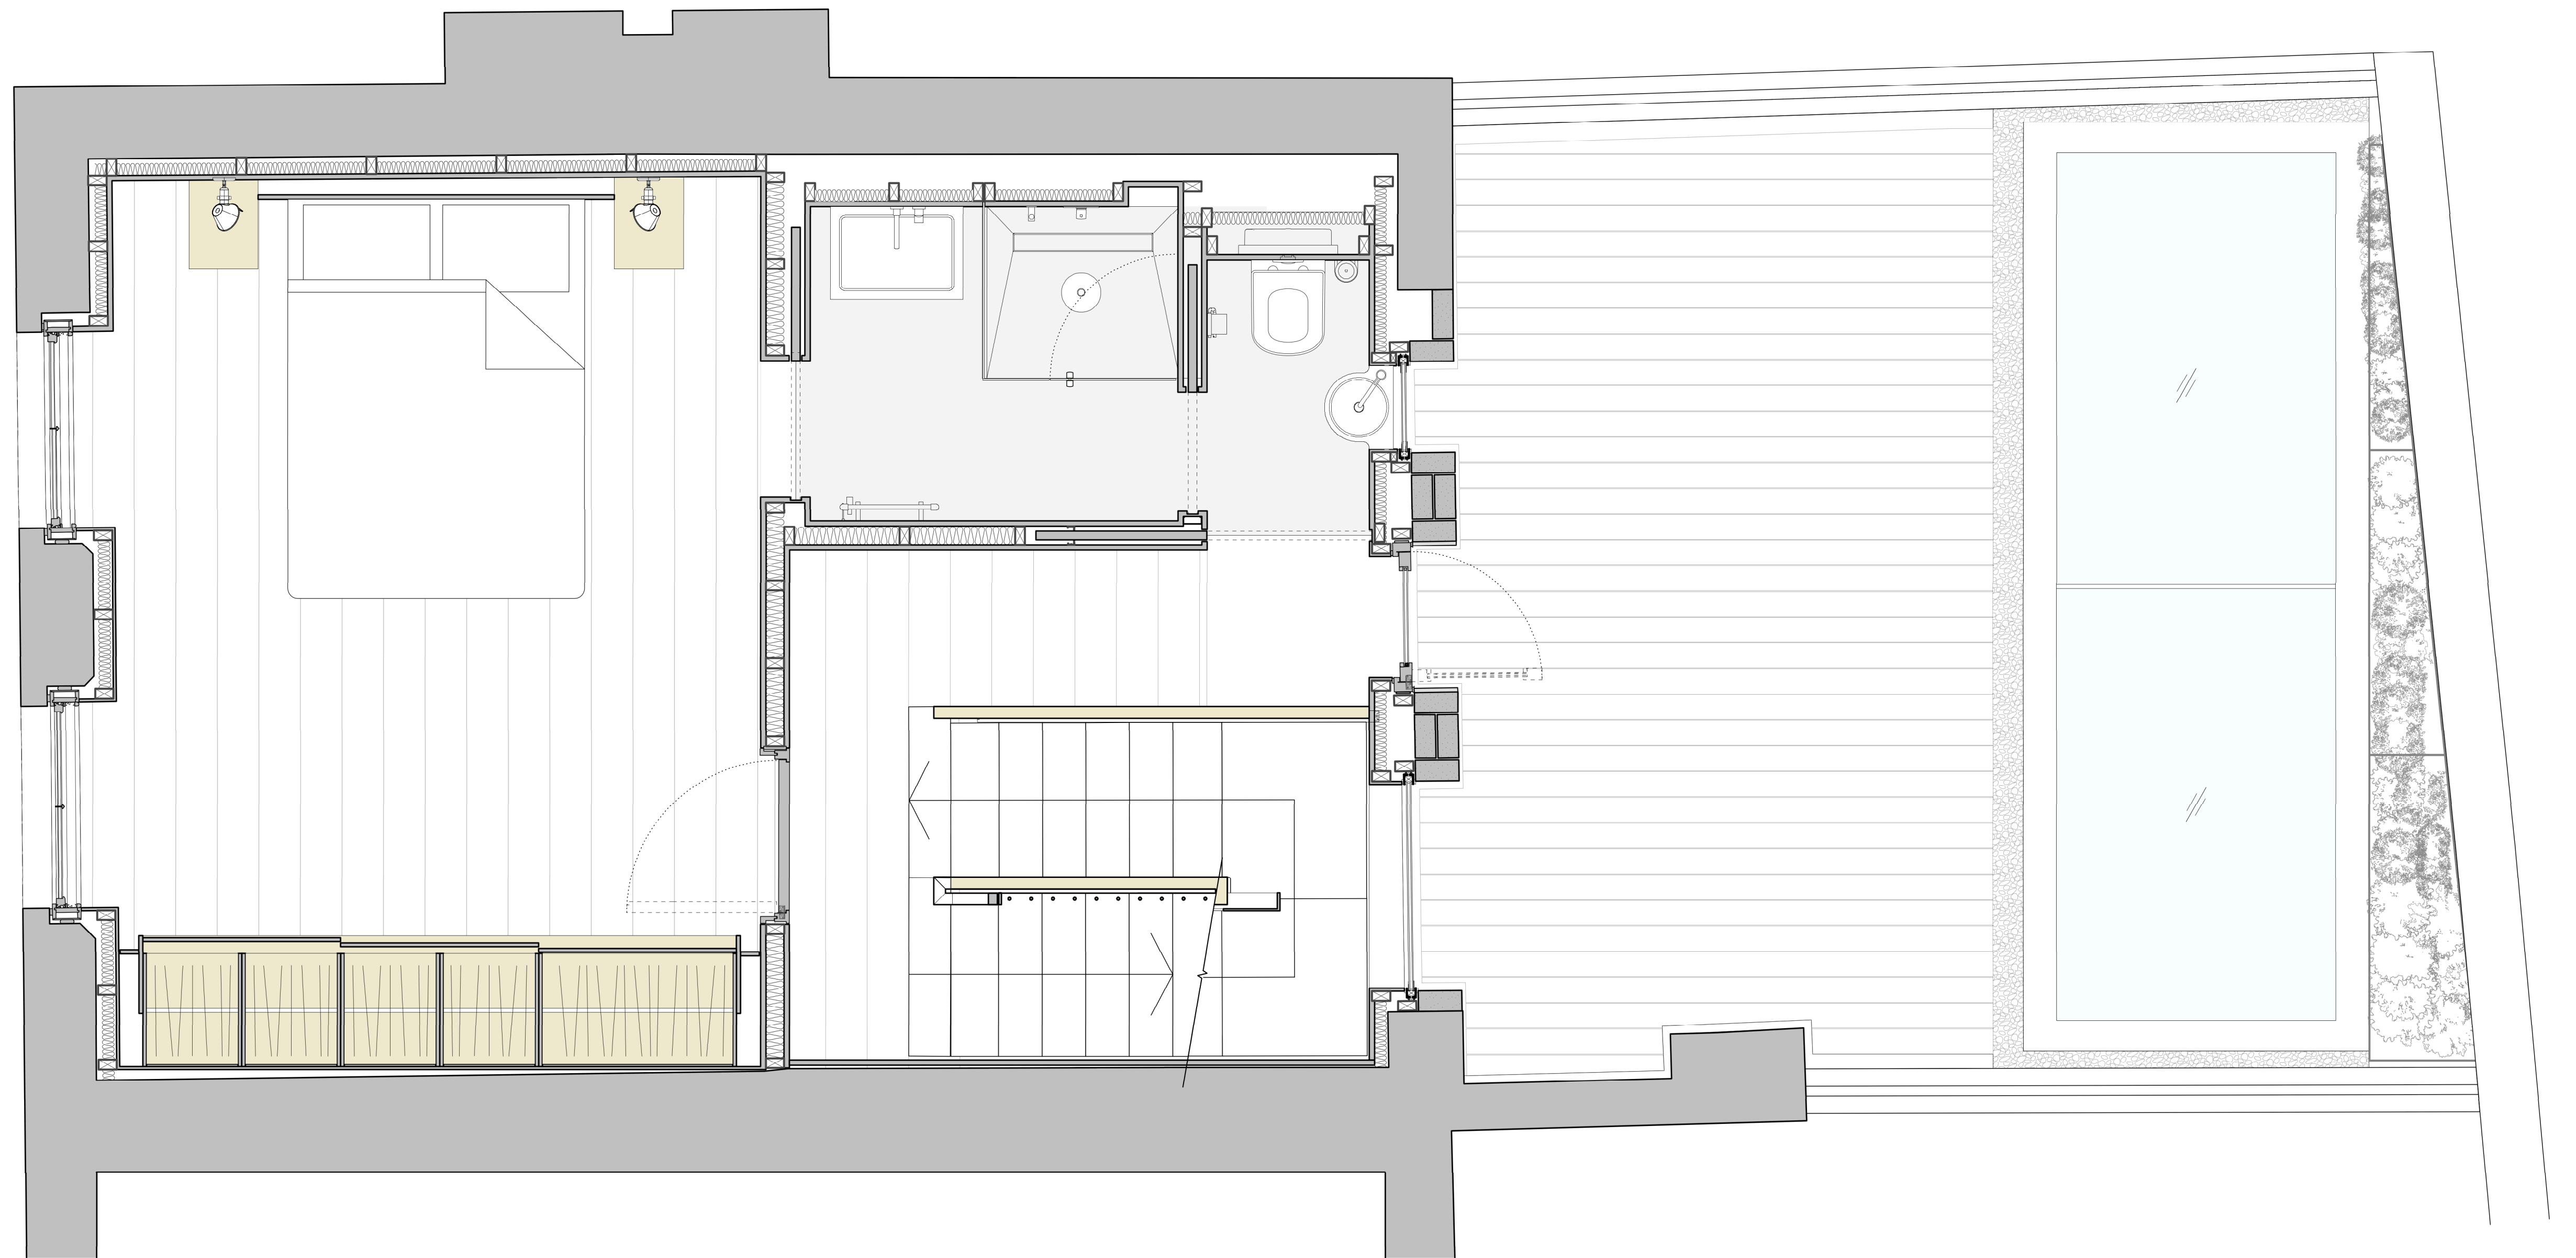


1 FF PLAN
Scale: 1:20

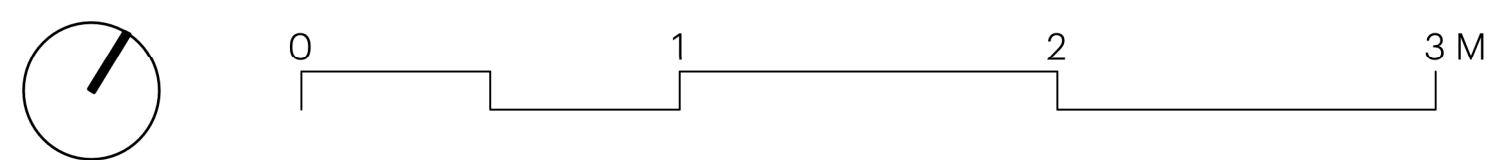

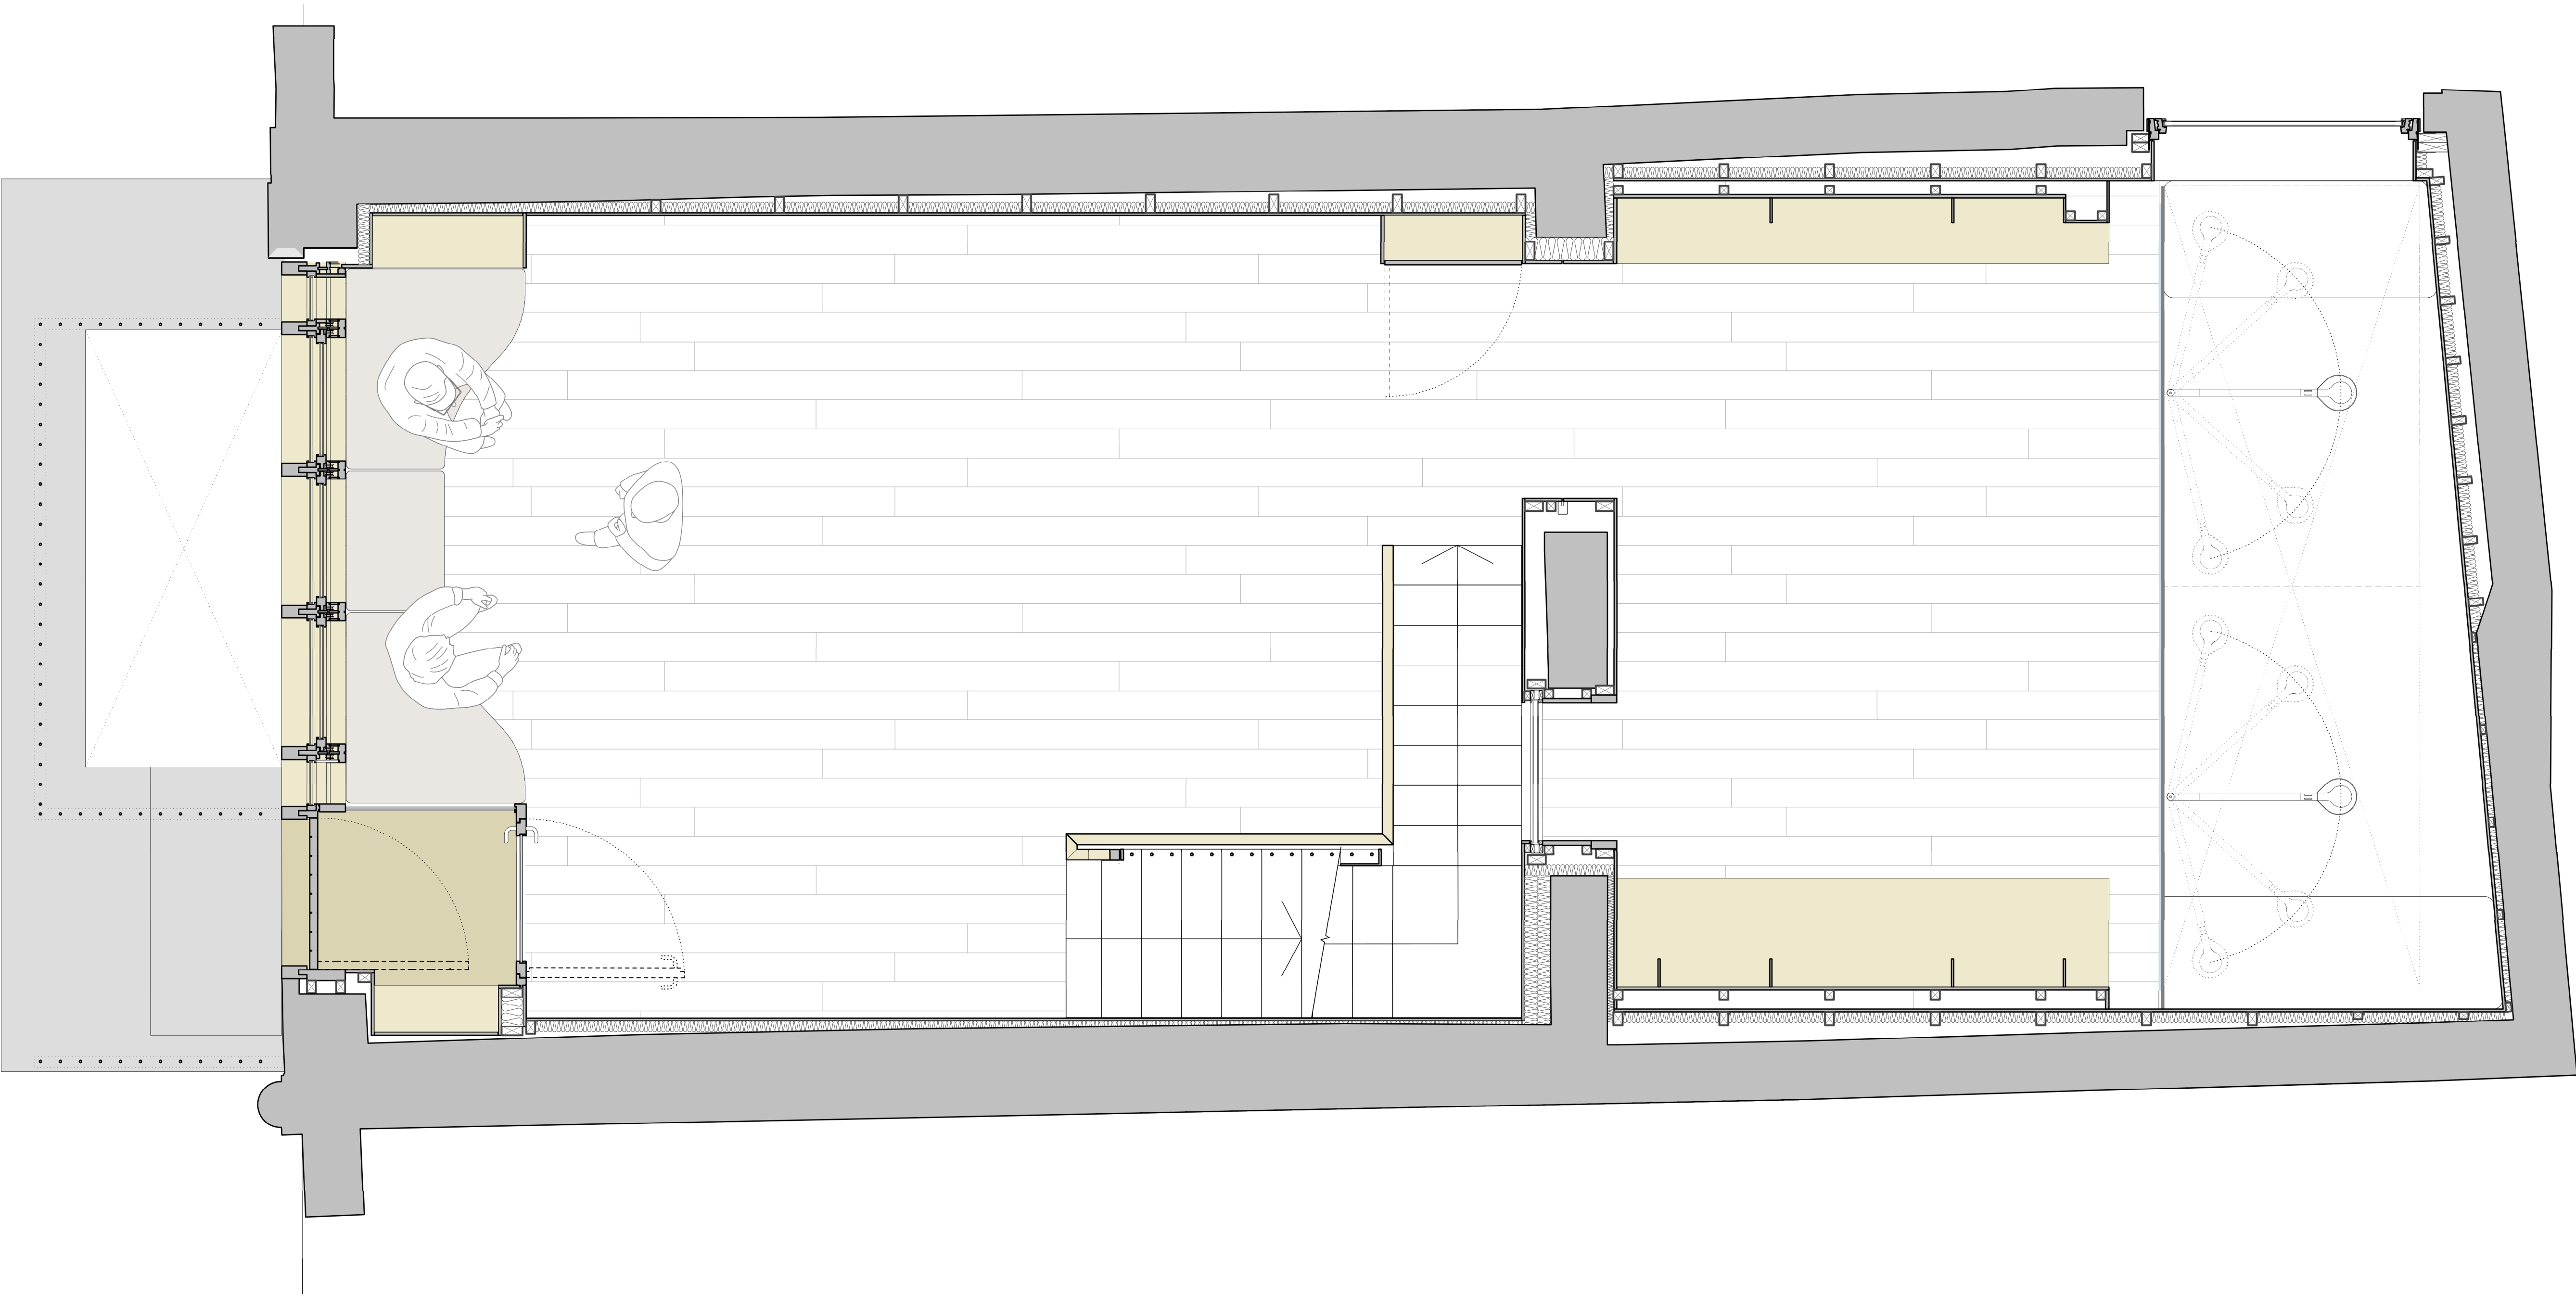

1 GF PLAN
Scale: 1:20

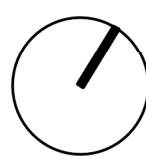


0 1 2 3 M



1 SECTION CC
Scale: 1:25


0 1 2 3 M

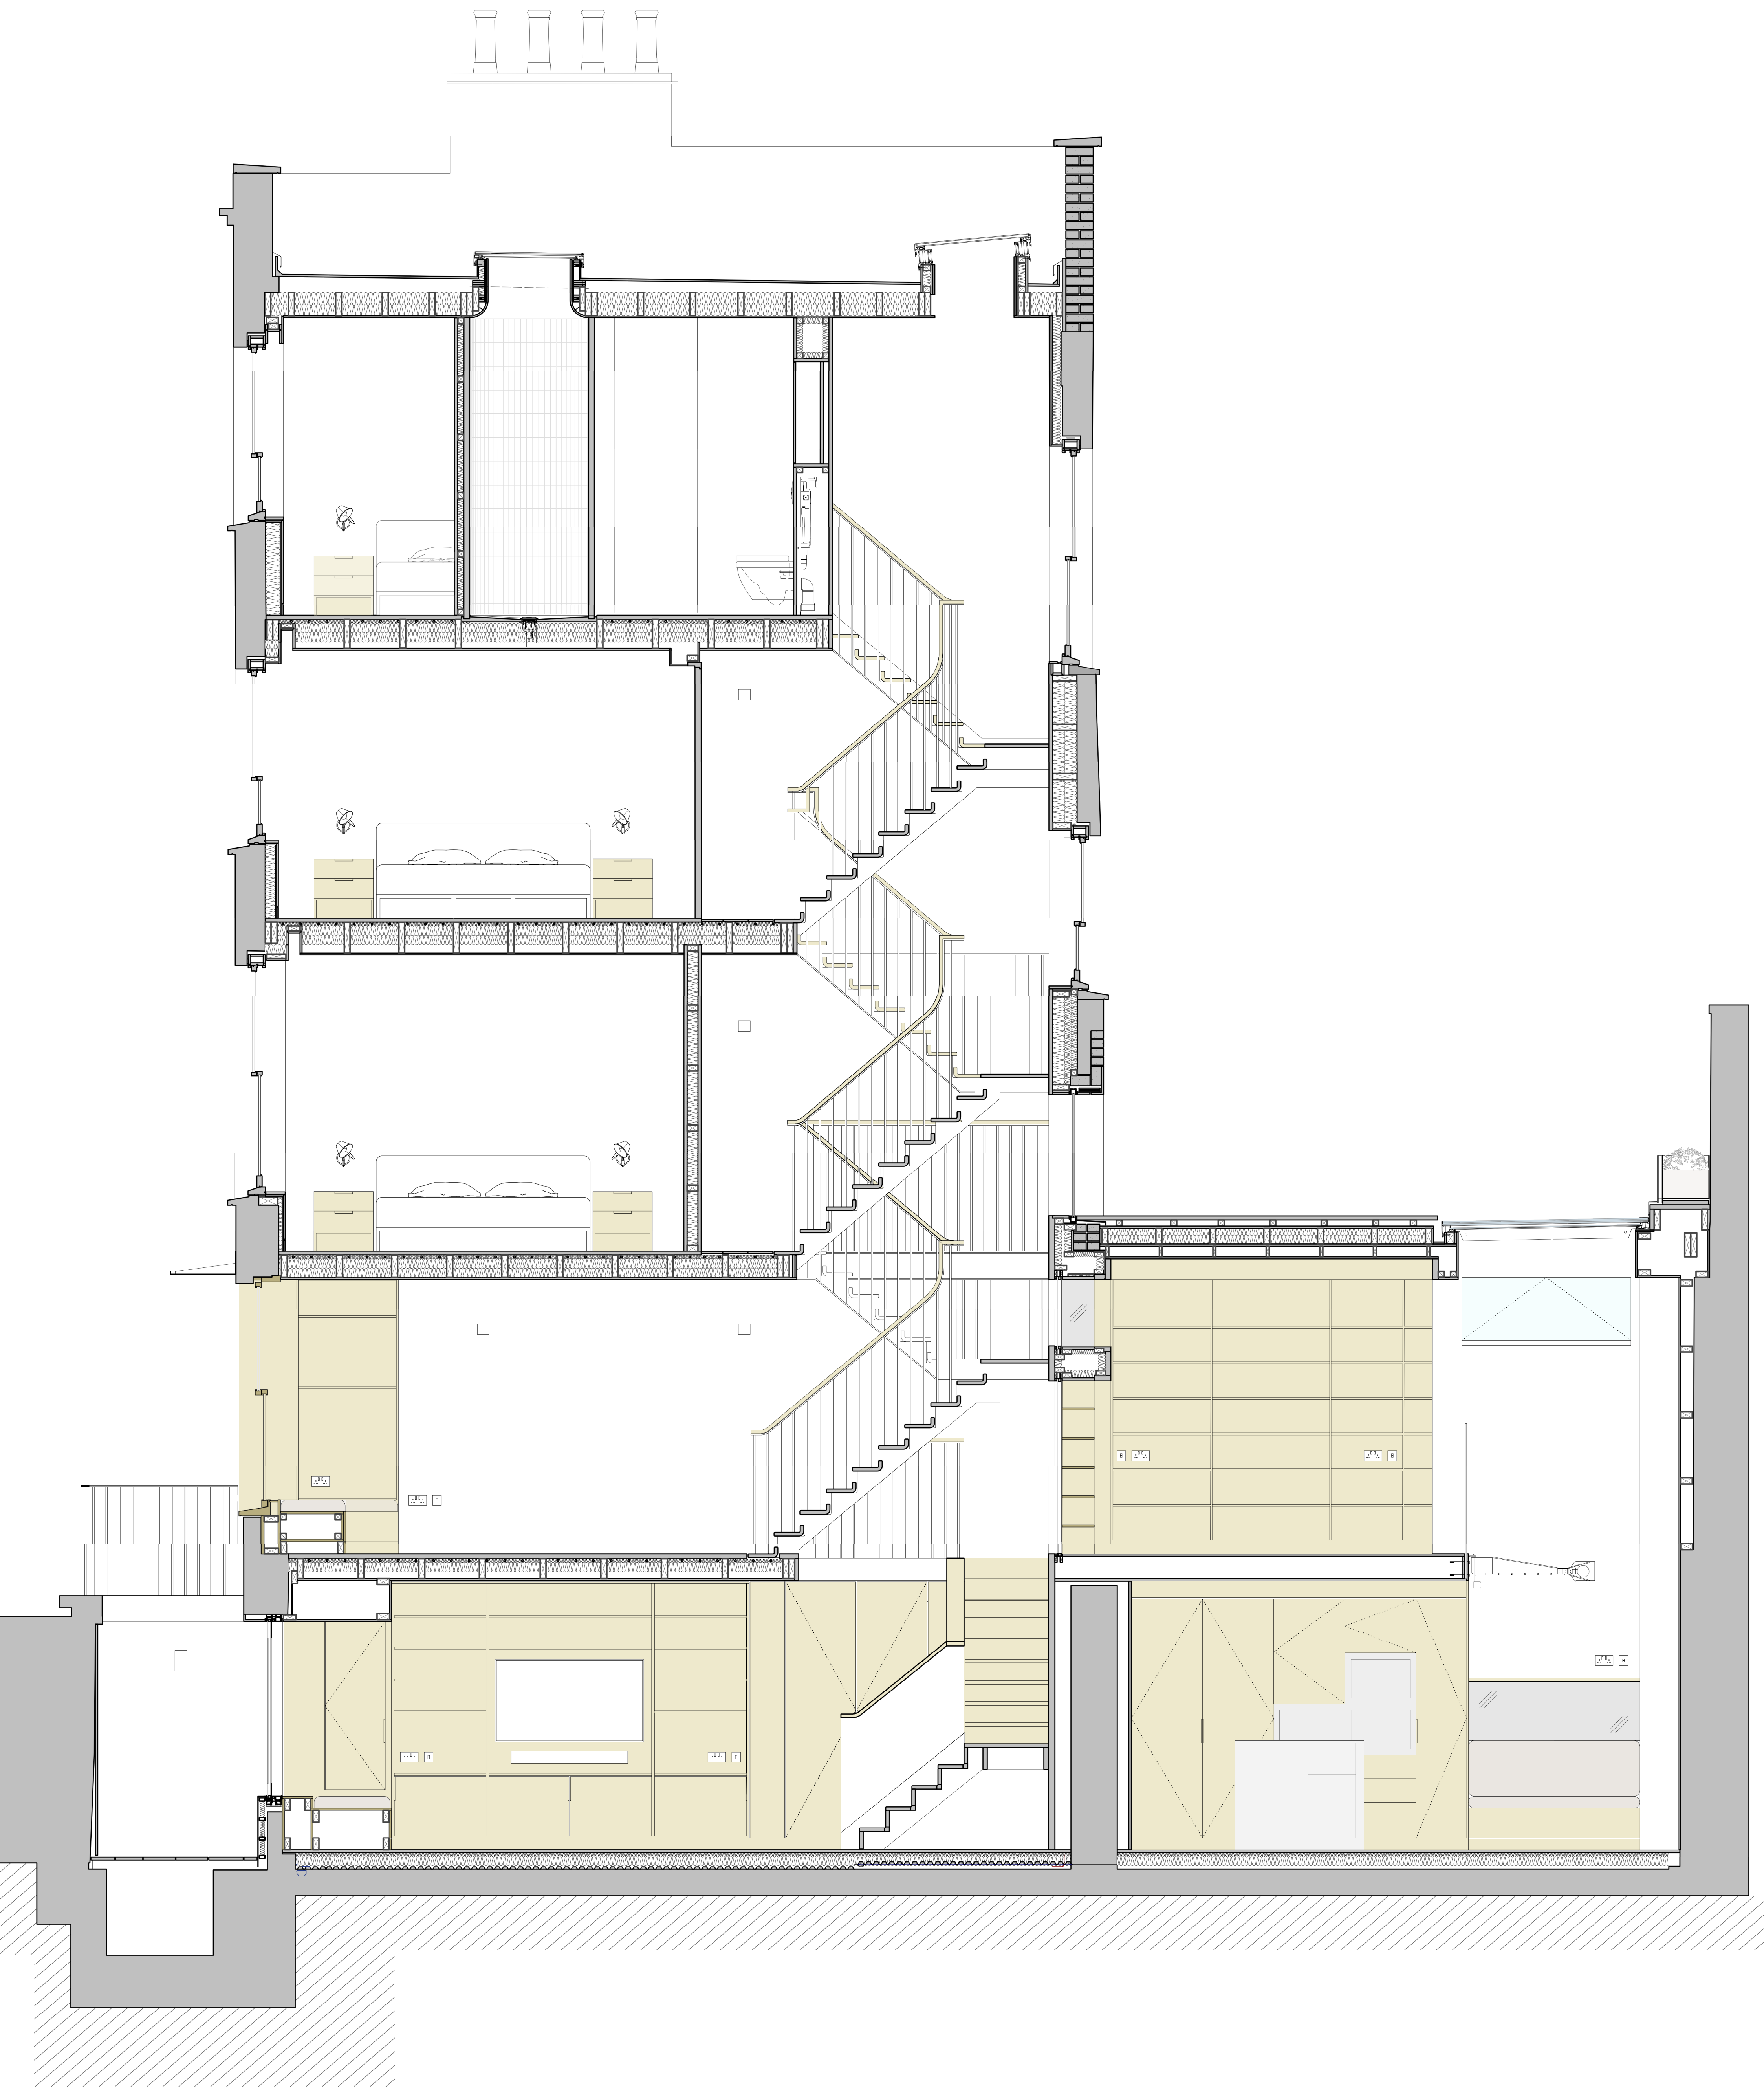



1

SECTION CC
Scale: 1:25

0 1 2 3 M

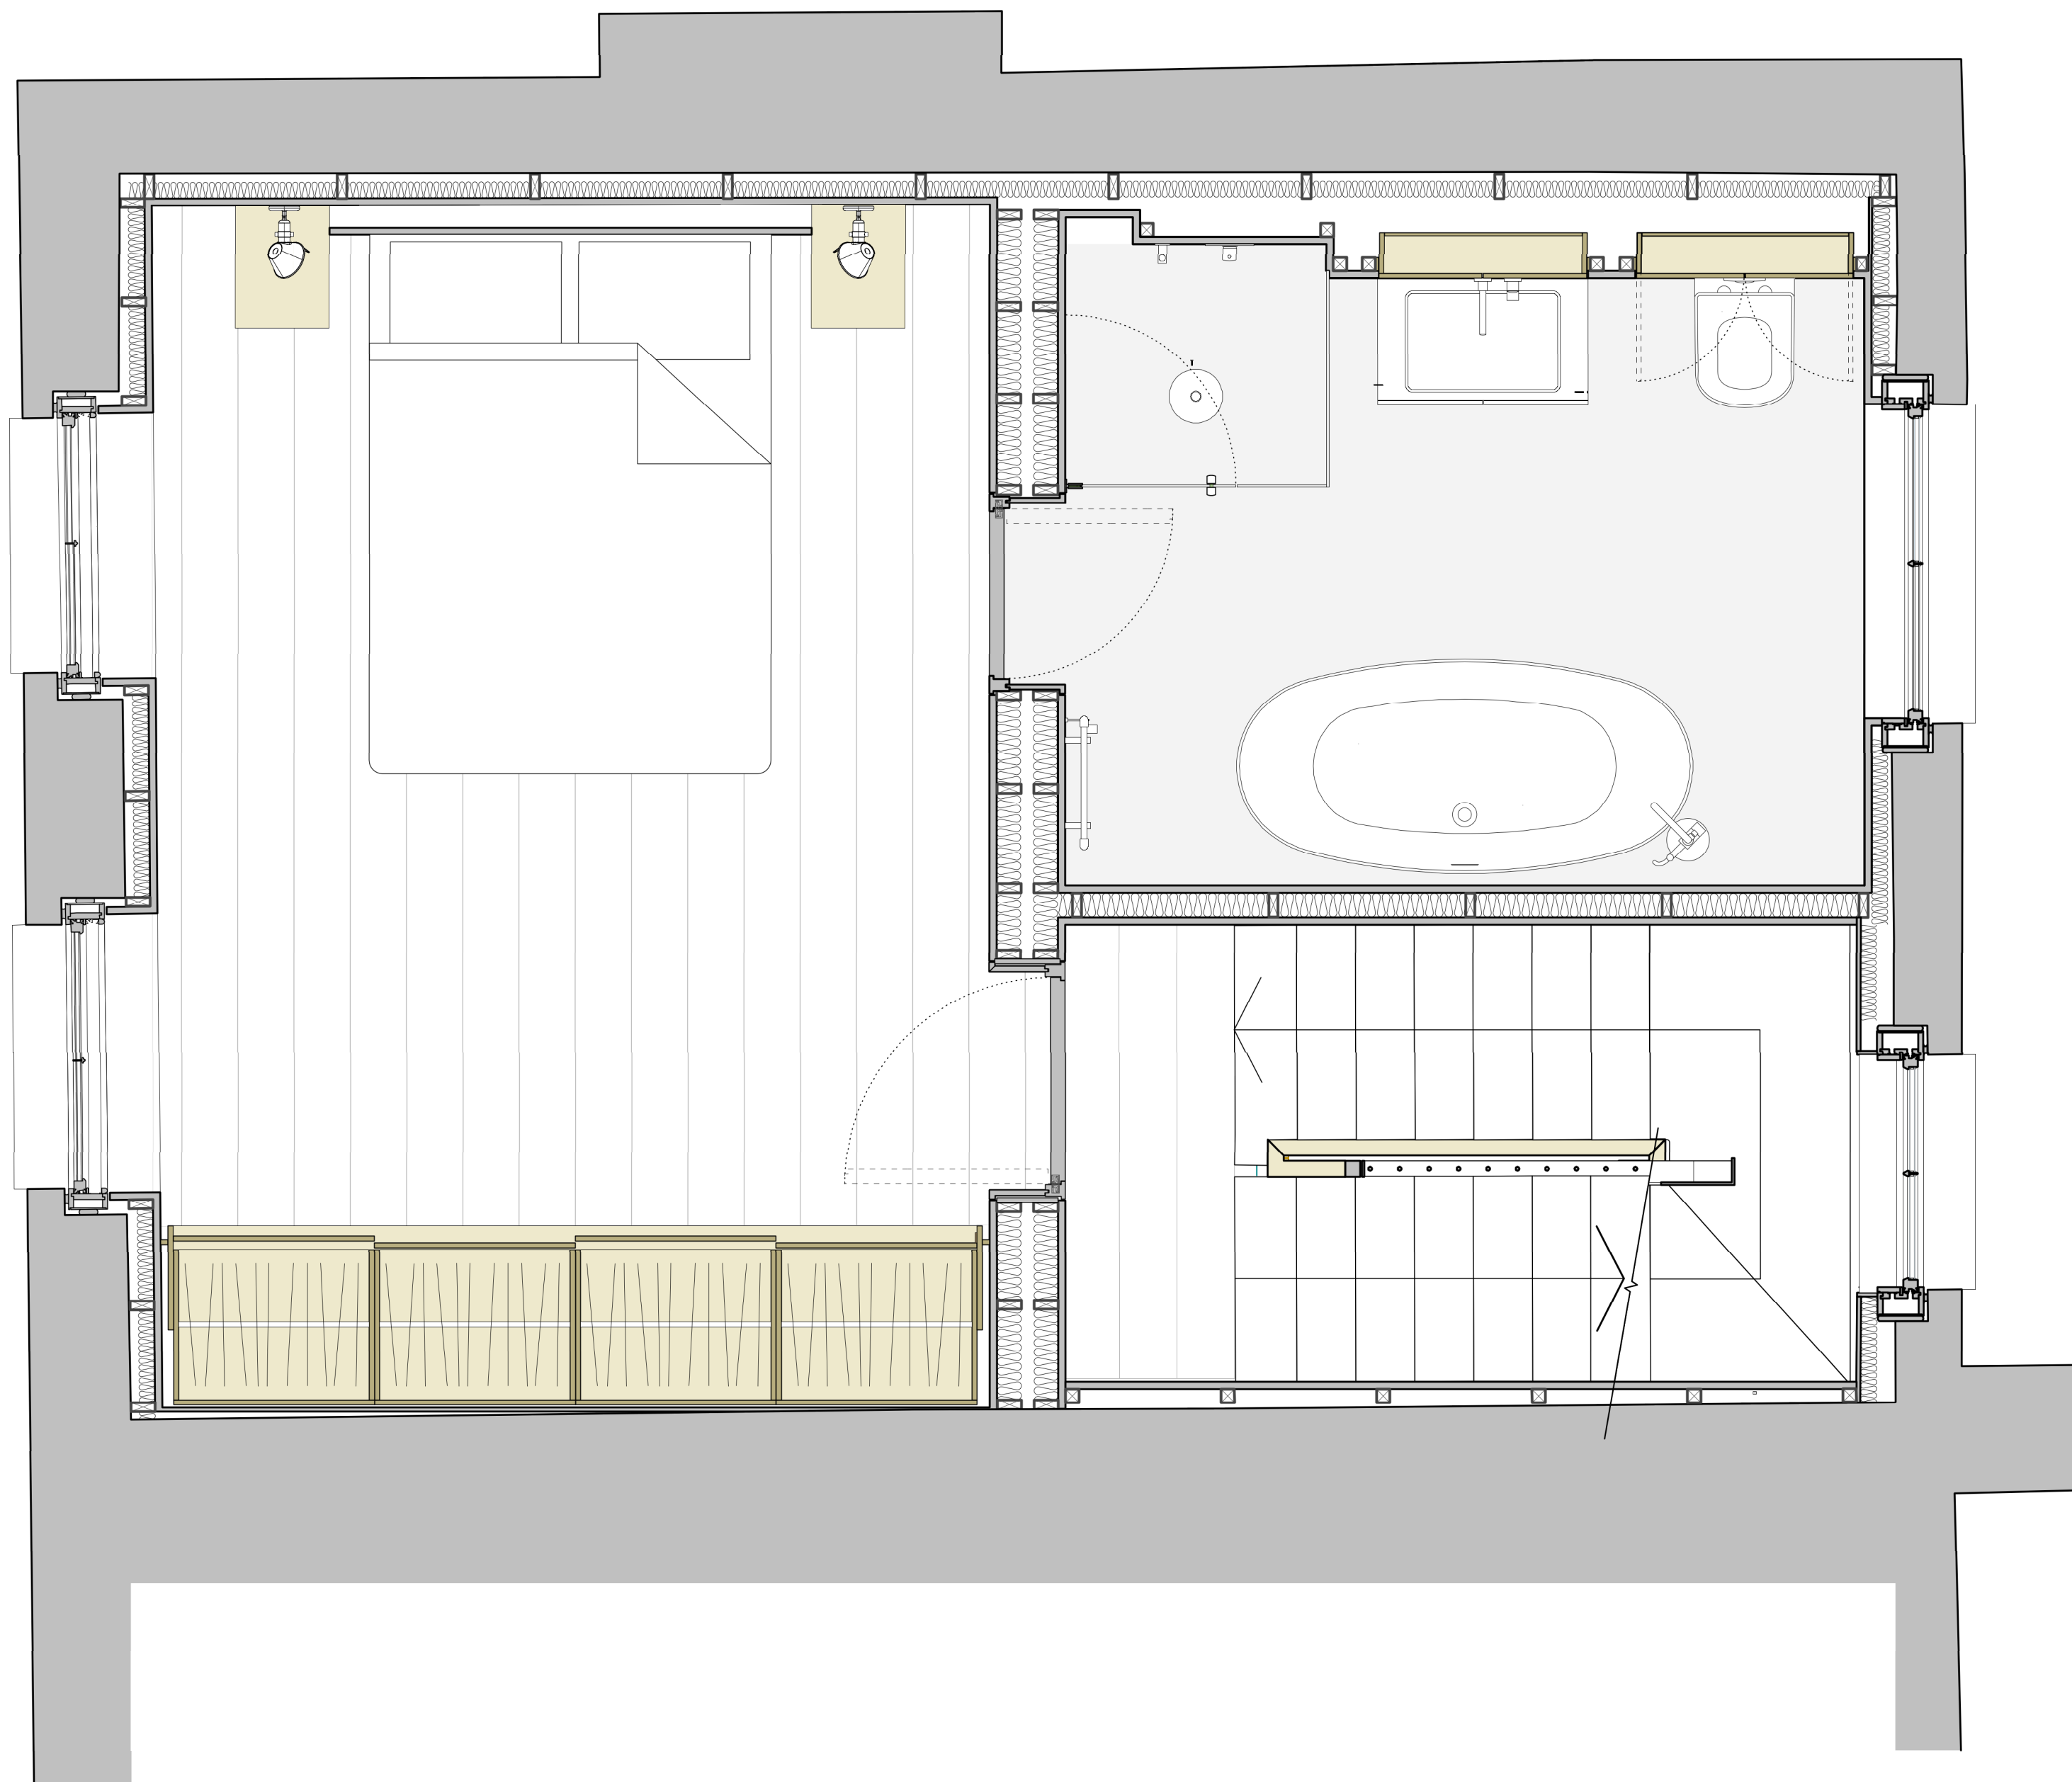

1 SF PLAN
Scale: 1:20

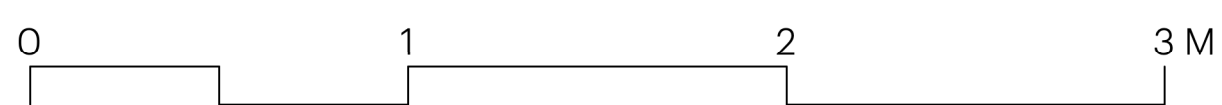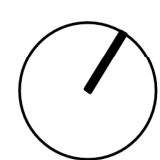



1 TF PLAN
Scale: 1:20

